

4

3

2

1

F

F

E

E

D


D

C


C

B


B

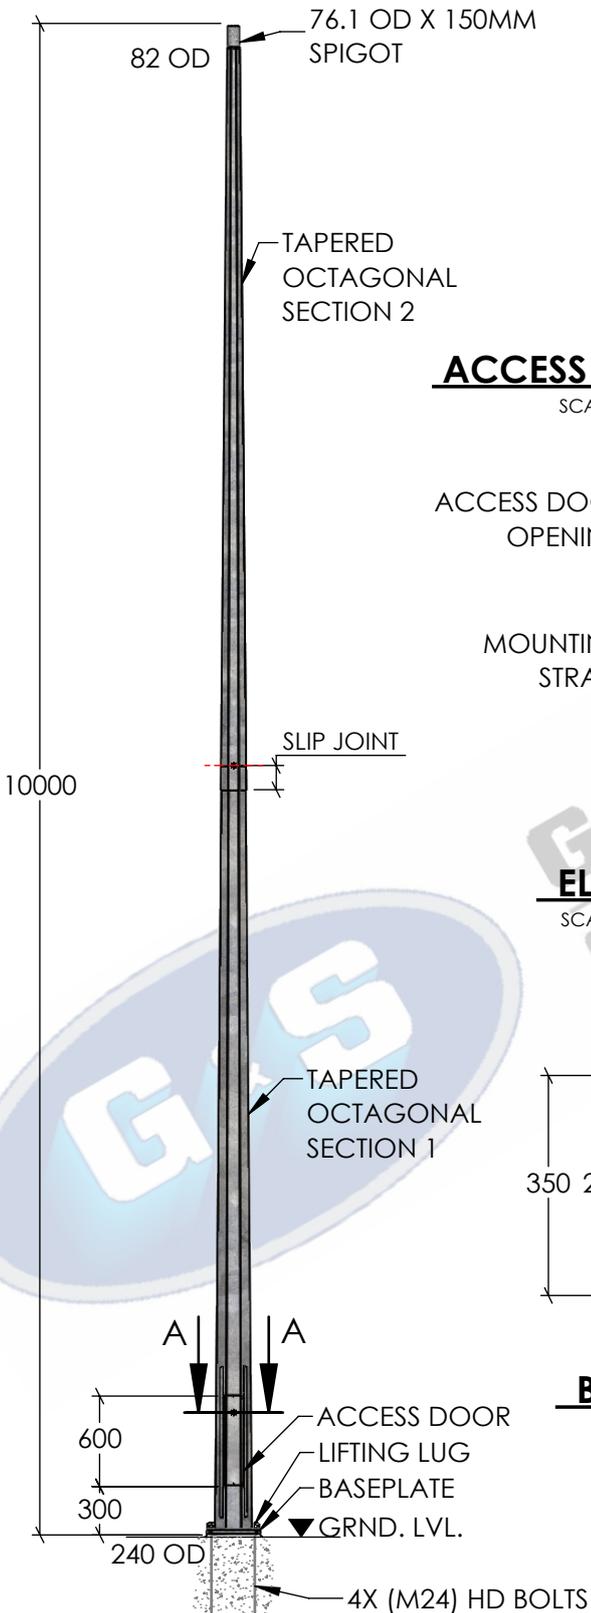


FRONT ELEVATION
SCALE 1:50

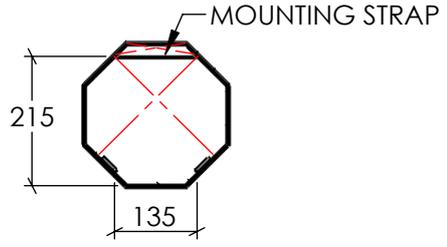


SECTION A-A
ACCESS DOOR CLEARANCE DETAIL
SCALE 1:12

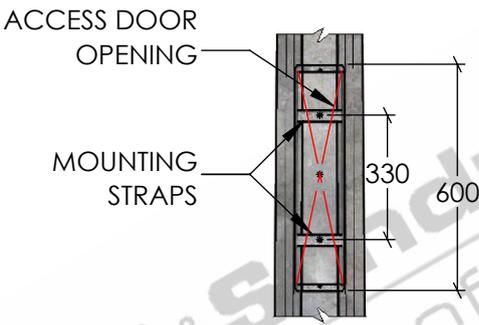

ELEVATION ON DOOR
SCALE 1:20

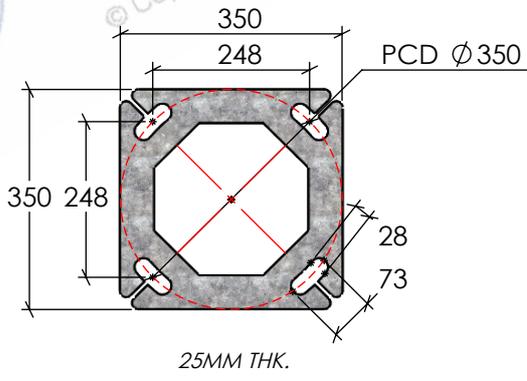

BASEPLATE DETAILS
SCALE 1:12

 

ISOMETRIC VIEW
SCALE 1:50

- STANDARDS
ALL PRODUCTS TO CONFORM TO THE FOLLOWING AUSTRALIAN STANDARDS
- * AS 1554(set) Structural steel welding set.
 - * AS 2159: Piling - Design & Installation.
 - * AS 2870: Residential slab footings - Construction.
 - * AS 3600: Concrete structures.
 - * AS 3678: Structural steel - Hot rolled plates, floorplates and slabs.
 - * AS 4680: Hot dip galvanized (Zinc) Coatings on fabricated ferrous articles.
 - * AS/NZS 4671: Steel reinforcing materials.
 - * AS/NZS 4676: Structural design requirements for utility services poles.

A

A



G&S Industries
Group of Companies
97 GUTHRIE STREET,
OSBORNE PARK W.A. 6017
PH : +6108 9446 8044
EMAIL: sales@gsindustries.com.au
WEB: www.gsindustries.com.au

PROPRIETARY AND CONFIDENTIAL
THE INFORMATION CONTAINED IN THIS DRAWING IS THE SOLE PROPERTY OF G&S INDUSTRIES. ANY REPRODUCTION IN PART OR AS A WHOLE WITHOUT THE WRITTEN PERMISSION OF G&S INDUSTRIES IS PROHIBITED.

SCALE: AS SHOWN

PRODUCT FINISH: H.D.G (HOT DIPPED GALVANIZED) PRODUCT WEIGHT: 150kg.

CUSTOMER APPROVAL:

CUSTOMER NAME / PROJECT:

| | | | |
|---|--------------------|------------|---|
| | NAME | DATE | PART NUMBER : F10BM |
| DRAWN | N.C. A. | 04.06.2020 | |
| CHECKED | RG | 04.06.2020 | |
| REVISED | N.C. A. | 30.06.2020 | |
| COPYRIGHT | | | TITLE : 10M MEDIUM DUTY FIXED BASE MOUNTED TAPERED OCTAGONAL POLE |
| THIS DOCUMENT IS PRODUCED BY G&S INDUSTRIES MUST NOT BE COPIED, TRACED, REPRODUCED, OR LENT WITHOUT WRITTEN CONSENT | | | |
| SIZE | DWG. NO. | REV. | |
| A4 | ZLRG2043CA1 | 0 | |

4

3

2

1