

4

3

2

1

F

F

E

E

D

D

C


C

B

B

A

A

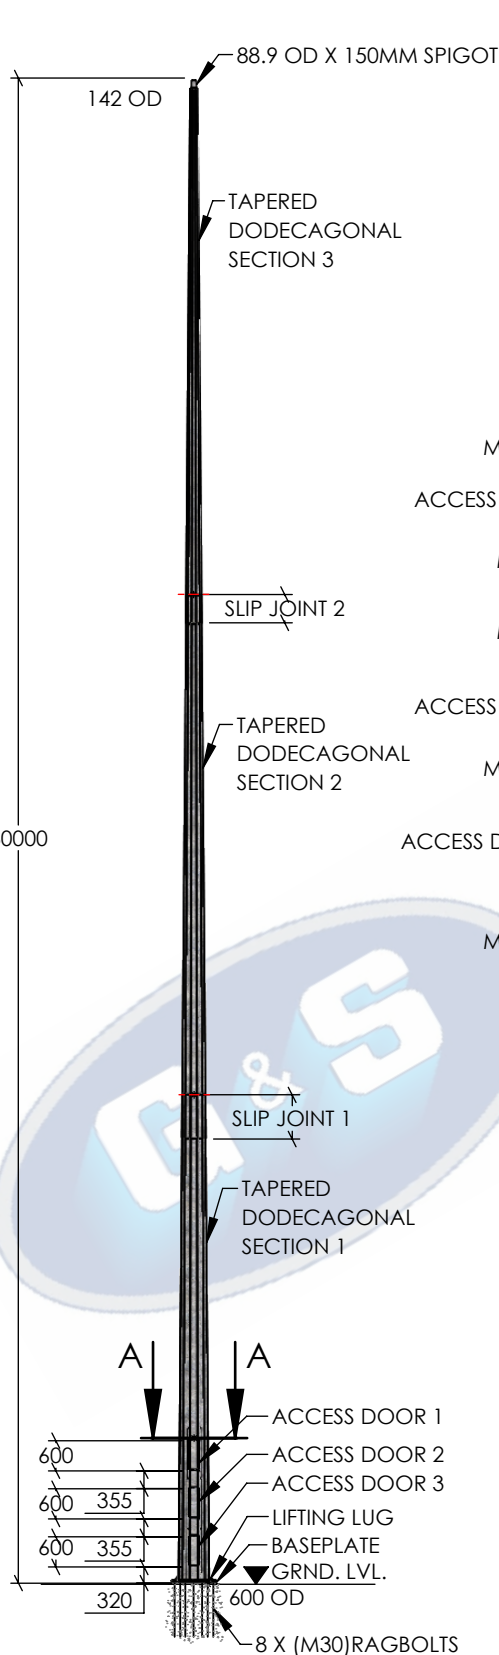


FRONT ELEVATION

SCALE 1:150

SECTION A-A ACCESS DOOR CLEARANCE DETAIL


SCALE 1:30

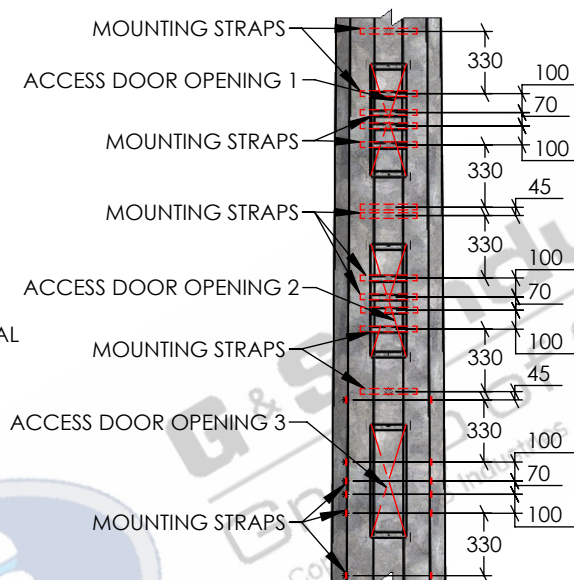

*DOOR REMOVED FOR CLARITY

ELEVATION ON DOOR

SCALE 1:40

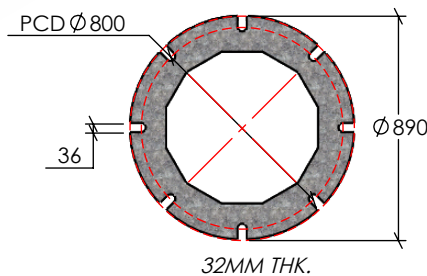

BASEPLATE DETAILS

SCALE 1:30

ISOMETRIC VIEW

SCALE 1:130

STANDARDS

ALL PRODUCTS TO CONFORM TO THE FOLLOWING AUSTRALIAN STANDARDS

- * AS 1554(set) Structural steel welding set.
- * AS 2159: Piling - Design & Installation.
- * AS 2870: Residential slab footings - Construction.
- * AS 3600: Concrete structures.
- * AS 3678: Structural steel - Hot rolled plates, floorplates and slabs.
- * AS 4680: Hot dip galvanized (Zinc) Coatings on fabricated ferrous articles.
- * AS/NZS 4671: Steel reinforcing materials.
- * AS/NZS 4676: Structural design requirements for utility services poles.



G&S Industries
Group of Companies

97 GUTHRIE STREET,
OSBORNE PARK W.A. 6017
PH : +6108 9446 8044

EMAIL: sales@gsindustries.com.au
WEB: www.gsindustries.com.au

PROPRIETARY AND CONFIDENTIAL

THE INFORMATION CONTAINED IN THIS DRAWING IS THE SOLE PROPERTY OF G&S INDUSTRIES. ANY REPRODUCTION IN PART OR AS A WHOLE WITHOUT THE WRITTEN PERMISSION OF G&S INDUSTRIES IS PROHIBITED.

SCALE: AS SHOWN

PRODUCT FINISH: H.D.G

(HOT DIPPED GALVANIZED)

CUSTOMER APPROVAL:

CUSTOMER NAME / PROJECT:

PRODUCT WEIGHT: 2024kg.

NAME

DATE

PART NUMBER :

F30BM

DRAWN

N.C. A.

04.06.2020

CHECKED

RG

04.06.2020

REVISED

N.C. A.

30.06.2020

REVISED

N.C. A.

21.06.2022

COPYRIGHT

THIS DOCUMENT IS PRODUCED BY G&S INDUSTRIES
MUST NOT BE COPIED, TRACED, REPRODUCED,
OR LENT WITHOUT WRITTEN CONSENT

TITLE :

**30M MEDIUM DUTY FIXED
BASE MOUNTED
TAPERED DODECAGONAL POLE**

SIZE

A4

DWG. NO.

ZLRG2059BCA

REV.

1

SHEET 1 OF 1

4

3

2

1