

4

3

2

1

F

F

E

E

D

D


C

C

B

B

76OD X 150MM  
SPIGOT WITH  
INTERNAL CABLE  
SUPPORT ROD

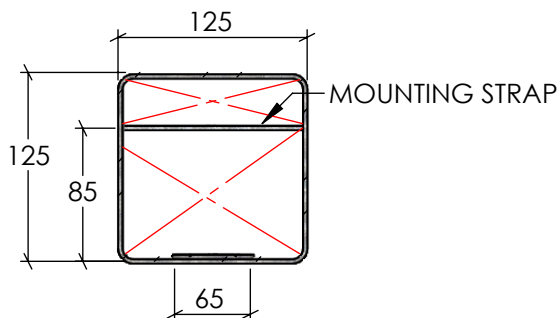


SECTION A-A

**ACCESS DOOR CLEARANCE DETAIL**

SCALE

1:5

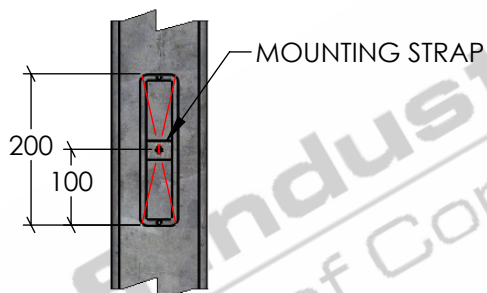

\*DOOR REMOVED FOR CLARITY


**ELEVATION ON DOOR**

SCALE

1:10

5000

125 X 125 SHS

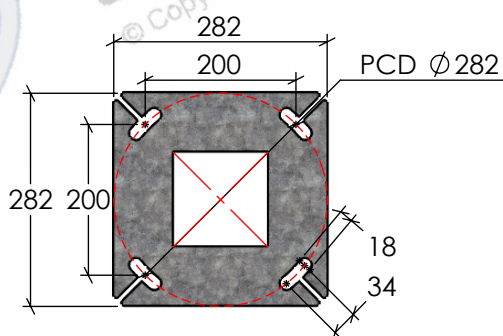

16MM THK.

**BASEPLATE DETAILS**

SCALE

1:10

A A

200

ACCESS DOOR

600


LIFTING LUG

GRND. LVL.

**FRONT ELEVATION**

SCALE

1:25

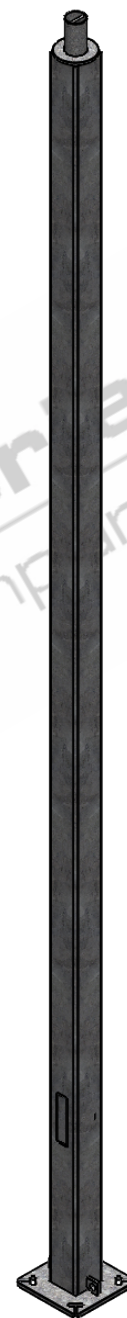**ISOMETRIC ELEVATION**

SCALE

1:25

## STANDARDS

ALL PRODUCTS TO CONFORM TO THE FOLLOWING AUSTRALIAN STANDARDS

- \* AS 1554(set) Structural steel welding set.
- \* AS 2159: Piling - Design & Installation.
- \* AS 2870: Residential slab footings - Construction.
- \* AS 3600: Concrete structures.
- \* AS 3678: Structural steel - Hot rolled plates, floorplates and slabs.
- \* AS 4680: Hot dip galvanized (Zinc) Coatings on fabricated ferrous articles.
- \* AS/NZS 4671: Steel reinforcing materials.
- \* AS/NZS 4676: Structural design requirements for utility services poles.



**G&S Industries**  
Group of Companies

97 GUTHRIE STREET,  
OSBORNE PARK W.A. 6017  
PH : +6108 9446 8044  
EMAIL: sales@gsindustries.com.au  
WEB: www.gsindustries.com.au

## PROPRIETARY AND CONFIDENTIAL

THE INFORMATION CONTAINED IN THIS  
DRAWING IS THE SOLE PROPERTY OF G&S  
INDUSTRIES. ANY REPRODUCTION IN PART OR  
AS A WHOLE WITHOUT THE WRITTEN  
PERMISSION OF G&S INDUSTRIES IS PROHIBITED.

SCALE: AS SHOWN

PRODUCT FINISH: H.D.G

(HOT DIPPED GALVANIZED)

PRODUCT WEIGHT: 109kg.

CUSTOMER APPROVAL:

CUSTOMER NAME / PROJECT:

NAME

DATE

PART NUMBER :

**S125B5**

DRAWN

N.C. A.

04.06.2020

CHECKED

RG

04.06.2020

REVISED

N.C. A.

30.06.2020

TITLE :

**5M 125 X 125  
SHS POLE**

## COPYRIGHT

THIS DOCUMENT IS PRODUCED BY G&S INDUSTRIES  
MUST NOT BE COPIED, TRACED, REPRODUCED,  
OR LENT WITHOUT WRITTEN CONSENT

SIZE

DWG. NO.

**ZLRG2117**

REV.

**0**

SHEET 1 OF 1

4

3

2

1

A

A