

1

2

3

4

A

A

B

B

C


C

D

D

E

E

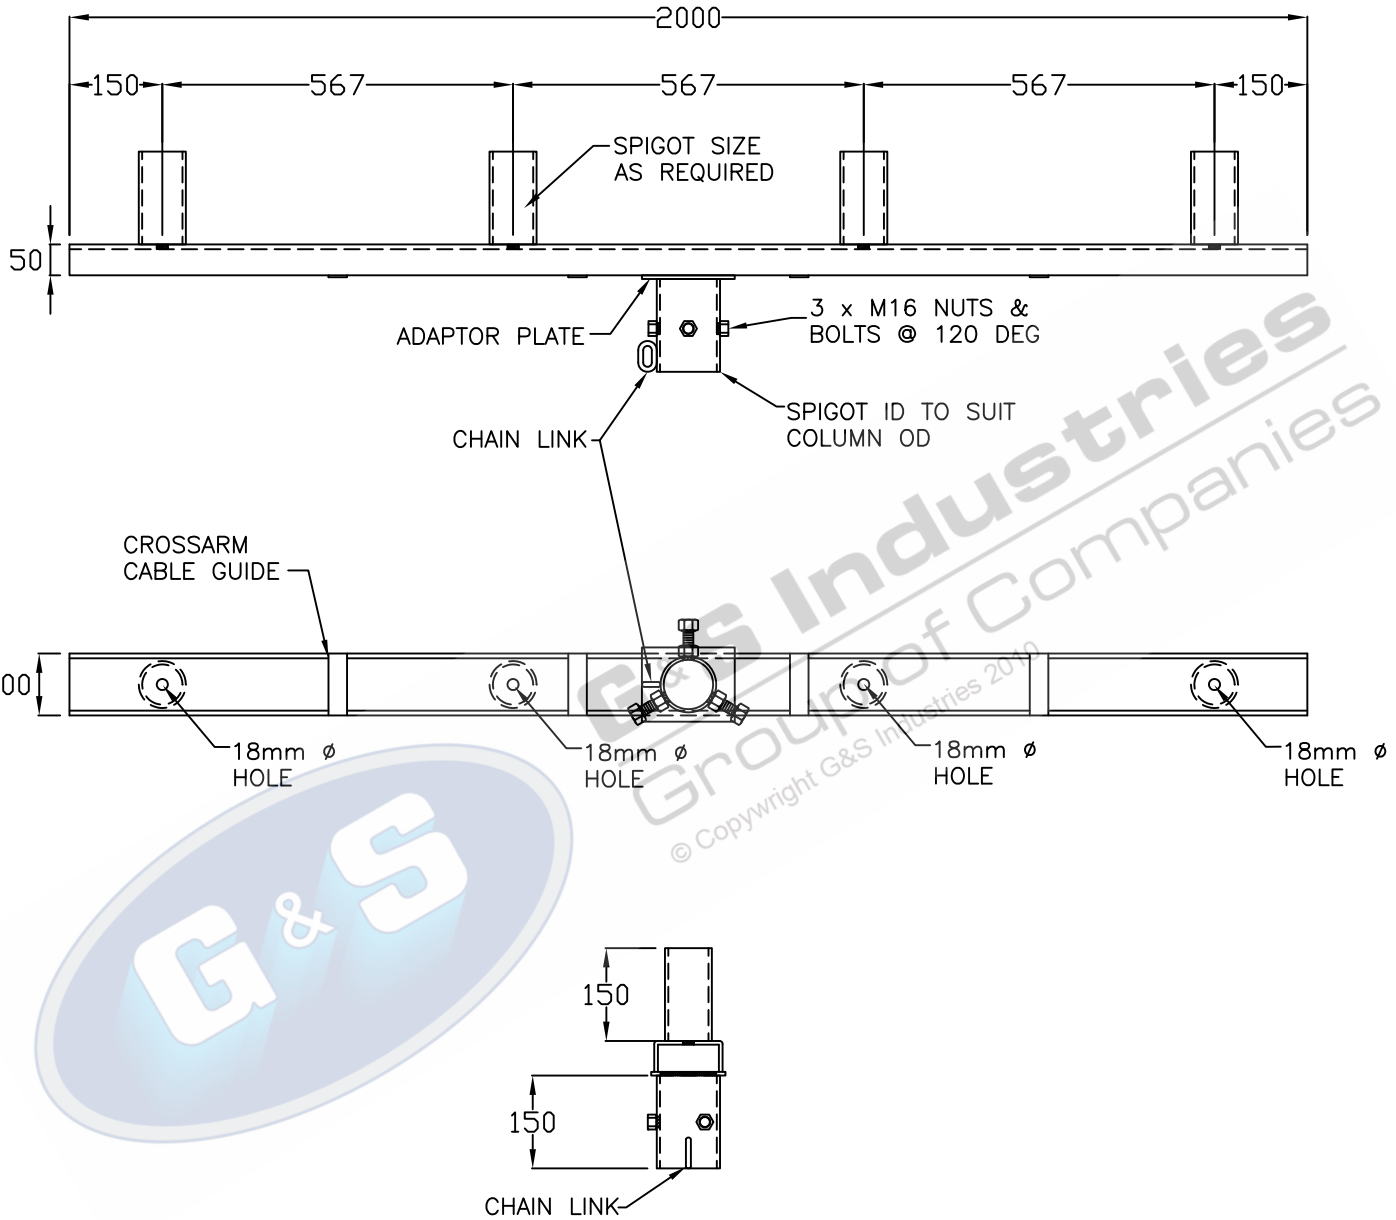

G&S Industries
Group of Companies
© Copyright G&S Industries 2010



- STANDARDS**
ALL PRODUCTS TO CONFORM TO THE FOLLOWING AUSTRALIAN STANDARDS
- ✱ AS 1170.2: Structural design actions - Wind actions.
 - ✱ AS 1302: Geometrical product specifications indication of surface texture in technical production documentation.
 - ✱ AS 1554(set): Structural steel welding set.
 - ✱ AS 2159: Piling - Design & Installation.
 - ✱ AS 2870: Residential slab footings - Construction.
 - ✱ AS 3600: Concrete structures.
 - ✱ AS 3578: Structural steel - Hot rolled plates, floorplates and slabs.
 - ✱ AS 4680: Hot dip galvanized (Zinc) Coatings on fabricated ferrous articles.
 - ✱ AS/NZS 4671: Steel reinforcing materials.
 - ✱ AS/NZS 4600: Cold formed steel structures.
 - ✱ AS/NZS 4676: Structural design requirements for utility services poles.

TOTAL WEIGHT: 20KG's



97 GUTHRIE STREET, OSBORNE PARK W.A. 6017
PH (08) 9446 8044. (08) 9446 8266
FAX (08) 9446 5456

JOB NO.	DATE:	DESIGN: S.G.	DRAWN: Z.L.
CA2000S4 CROSSARM SUIT 4 SPIGOT MOUNTED LIGHTS 890218		CHECKED: R.G.	APPROVED: Y
		LAST REVISED: 24 MAY '10	SCALE: NTS
		DRAWING: ZLRG2176	REVISION: 02

1

2

3

4