

1

2

3

4

A

A

B

B

C


C

D

D

E

E

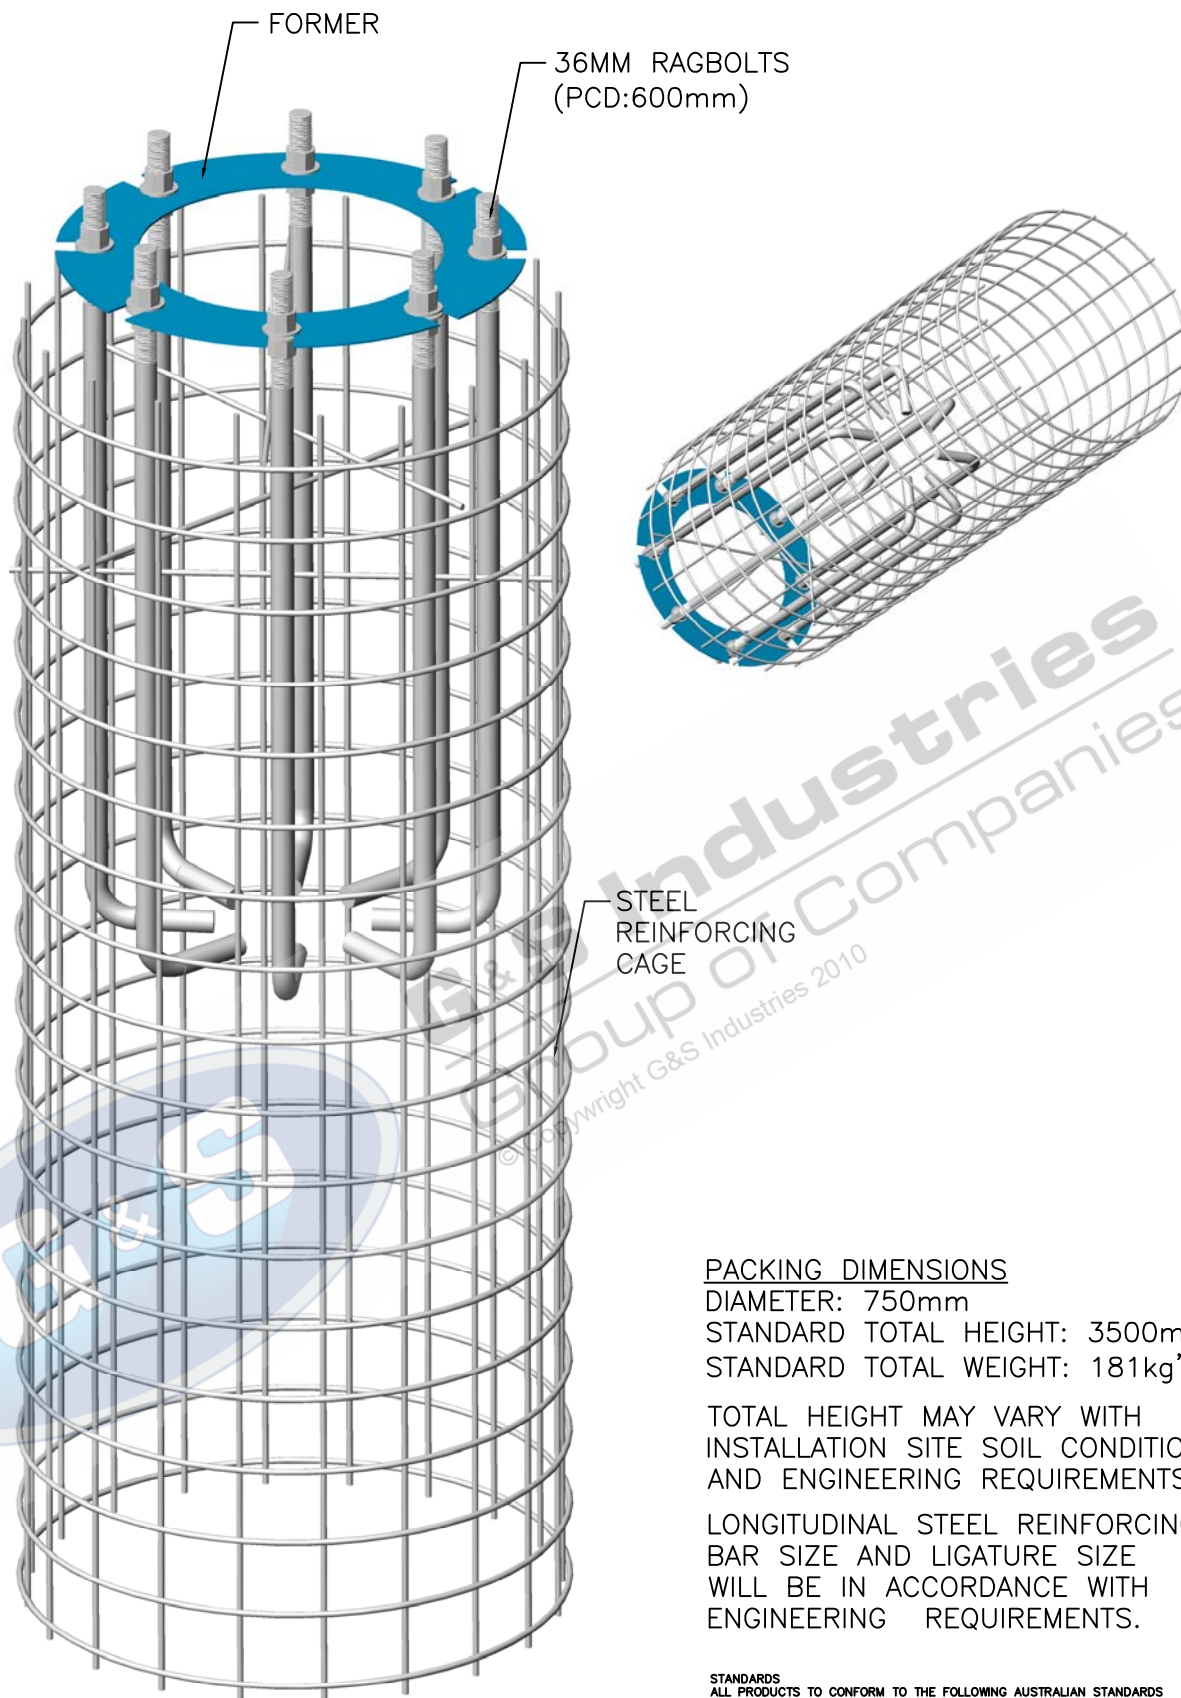

PACKING DIMENSIONS

DIAMETER: 750mm

STANDARD TOTAL HEIGHT: 3500mm

STANDARD TOTAL WEIGHT: 181kg's

TOTAL HEIGHT MAY VARY WITH
INSTALLATION SITE SOIL CONDITIONS
AND ENGINEERING REQUIREMENTS.

LONGITUDINAL STEEL REINFORCING
BAR SIZE AND LIGATURE SIZE
WILL BE IN ACCORDANCE WITH
ENGINEERING REQUIREMENTS.

STANDARDS ALL PRODUCTS TO CONFORM TO THE FOLLOWING AUSTRALIAN STANDARDS

- * AS 3678: 1990 Structural steel – hot rolled plates, floor plates and slabs. Grade 250 up to 3mm and Grade 300 on 4mm plate.
- * AS 4680: 1999 Hot dipped galvanised (zinc) coating on fabricated ferrous articles.
- * AS 1554 1:2004 Structural steel welding – Part 1: welding of steel structures.
- * AS/NZS 1170 2:2002 Structural design actions – wind actions.
- * AS/NZS 1170 2:2002/AMDT 1:2005-06-03 Structural design actions – wind actions.
- * AS/NZS 4676:2000 Structural design requirements for utility service poles.



G&S Industries

97 GUTHRIE STREET, OSBORNE PARK W.A. 6017
PH (08) 9446 8044. (08) 9446 8266
FAX (08) 9446 5456

JOB NO.

DATE:

DESIGN:

S.G.

DRAWN:

Z.L.

36MM CAGED RAGBOLT ARRANGEMENT
FULLY WELDED AND ASSEMBLED
890625

CR36/8/600

CHECKED:

R.G.

APPROVED:

Y

LAST REVISED:

13 MAR '10

SCALE:

NTS

DRAWING:

ZLRG2249

REVISION:

03

1

2

3

4