

1

2

3

4

A

A

B

B

C




C

D

D

E

E

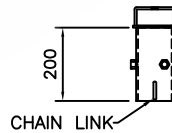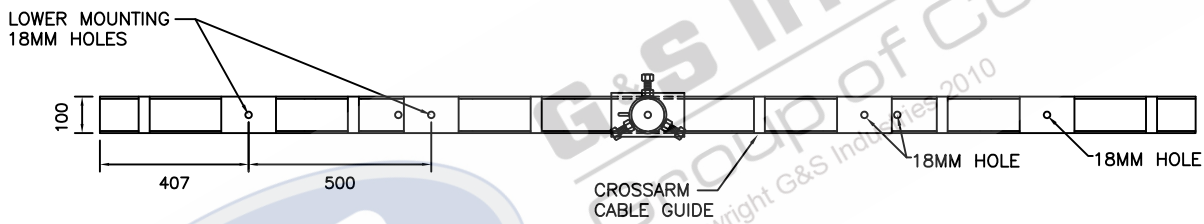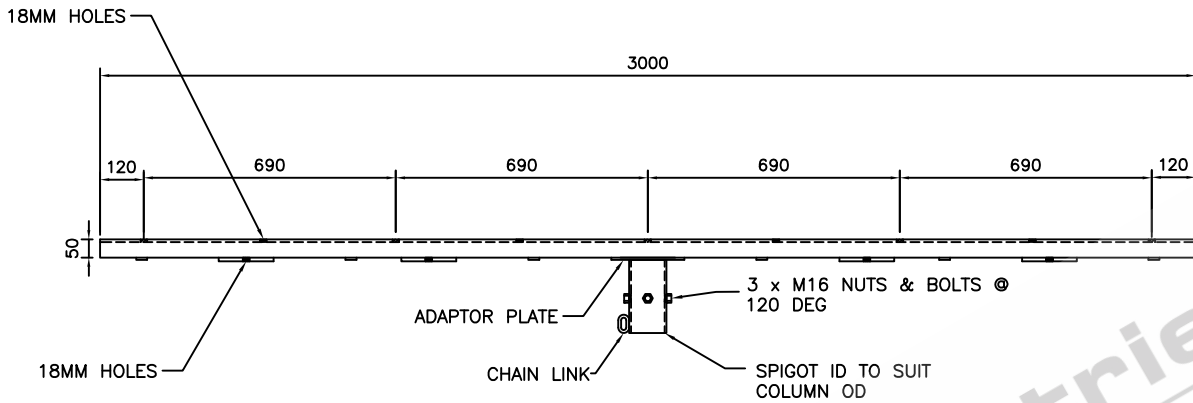

G&S Industries
Group of Companies
© Copyright G&S Industries 2010

STANDARDS

ALL PRODUCTS TO CONFORM TO THE FOLLOWING AUSTRALIAN STANDARDS

- AS 1170.2: Structural design actions - Wind actions.
- AS 1302: Geometrical product specifications Indication of surface texture in technical production documentation.
- AS 1554(set): Structural steel welding set.
- AS 2159: Piling - Design & Installation.
- AS 2870: Residential slab footings - Construction.
- AS 3600: Concrete structures.
- AS 3678: Structural steel - Hot rolled plates, floorplates and slabs.
- AS 4680: Hot dip galvanized (Zinc) Coatings on fabricated ferrous articles.
- AS/NZS 4671: Steel reinforcing materials.
- AS/NZS 4600: Cold formed steel structures.
- AS/NZS 4676: Structural design requirements for utility services poles.

TOTAL WEIGHT: 32KG's



G&S Industries

97 GUTHRIE STREET, OSBORNE PARK W.A. 6017
 PH (08) 9446 8044, (08) 9446 8266
 FAX (08) 9446 5456

| | | | |
|---|--------------|------------------------------------|------------------------|
| JOB NO. | DATE: | DESIGN: S.G. | DRAWN: Z.L. |
| CA3000T5OR8 CROSSARM SUIT 5 OR 8 TRUNION MOUNTED LIGHTS 890224 | | CHECKED: R.G. | APPROVED: Y |
| | | LAST REVISED: 23 JAN '08 | SCALE: NTS |
| | | DRAWING: ZLRG2183 | REVISION: 02 |

1

2

3

4