

1

2

3

4

A

A

B

B

C


C

D

D

E

E

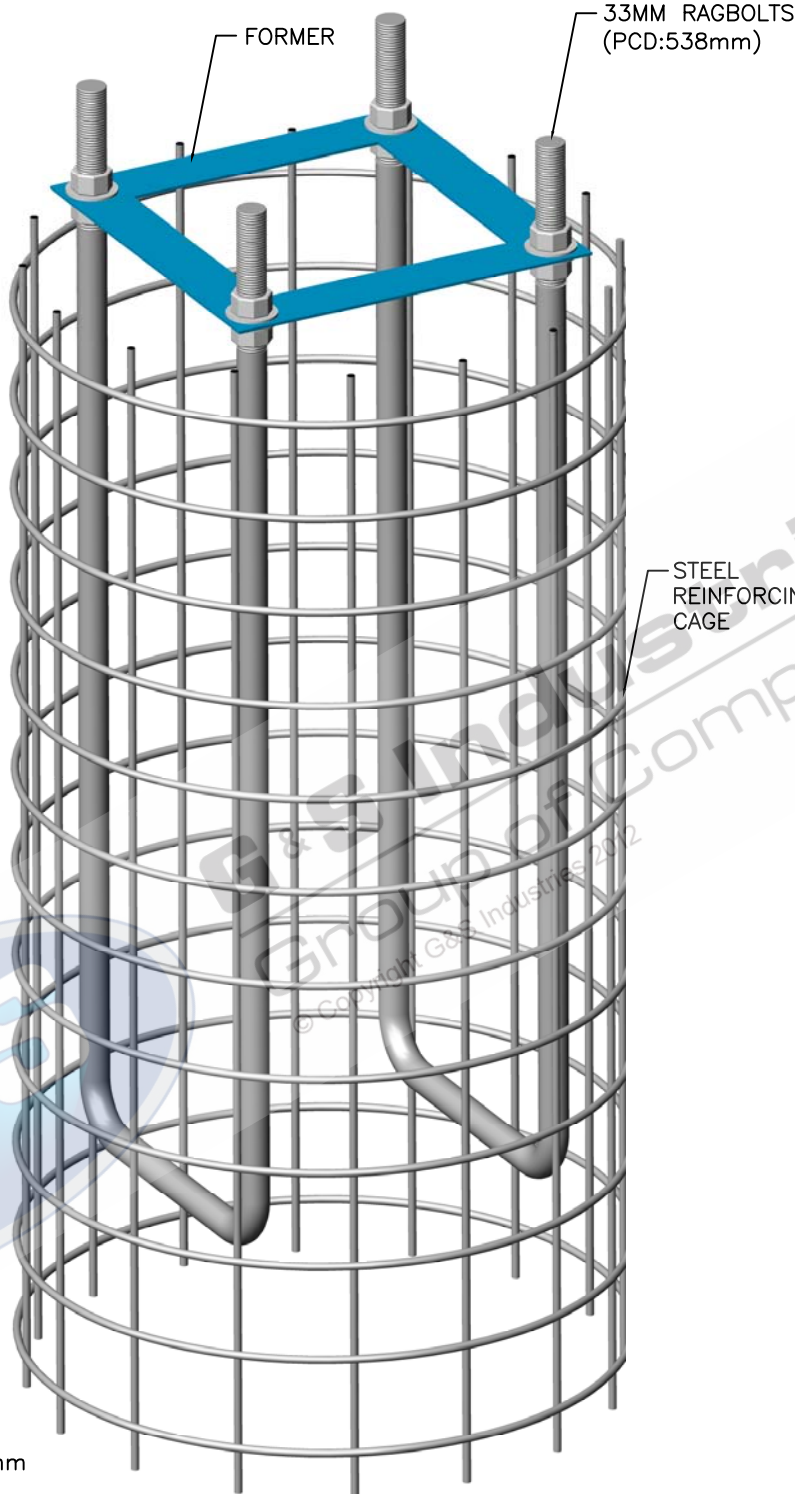

PACKING DIMENSIONS

DIAMETER: 750mm
STANDARD TOTAL HEIGHT: 2300mm
STANDARD TOTAL WEIGHT: 81kg's

TOTAL HEIGHT MAY VARY WITH INSTALLATION
SITE SOIL CONDITIONS AND
ENGINEERING REQUIREMENTS.

LONGITUDINAL STEEL REINFORCING BAR
SIZE AND LIGATURE SIZE WILL BE IN
ACCORDANCE WITH ENGINEERING
REQUIREMENTS.

- STANDARDS**
ALL PRODUCTS TO CONFORM TO THE FOLLOWING AUSTRALIAN STANDARDS
- * AS 3678: 1990 Structural steel – hot rolled plates, floor plates and slabs. Grade 250 up to 3mm and Grade 300 on 4mm plate.
 - * AS 4680: 1999 Hot dipped galvanised (zinc) coating on fabricated ferrous articles.
 - * AS 1554 1:2004 Structural steel welding – Part 1: welding of steel structures.
 - * AS/NZS 1170 2:2002 Structural design actions – wind actions.
 - * AS/NZS 1170 2:2002/AMDT 1:2005-06-03 Structural design actions – wind actions.
 - * AS/NZS 4676:2000 Structural design requirements for utility service poles.



G&S Industries

97 GUTHRIE STREET, OSBORNE PARK W.A. 6017
PH (08) 9446 8044. (08) 9446 8266
FAX (08) 9446 5456

JOB NO. _____ DATE: _____

DESIGN: S.G. DRAWN: Z.L.

CHECKED: R.G. APPROVED: Y

LAST REVISED: 12 MAR '10 SCALE: NTS

DRAWING: ZLRG645 REVISION: 03

33MM CAGED RAGBOLT ASSEMBLY
FULLY WELDED AND ASSEMBLED
890618
CR33/4/538

1

2

3

4