

1

2

3

4

A

A

B

B

C


C

D

D

E

E

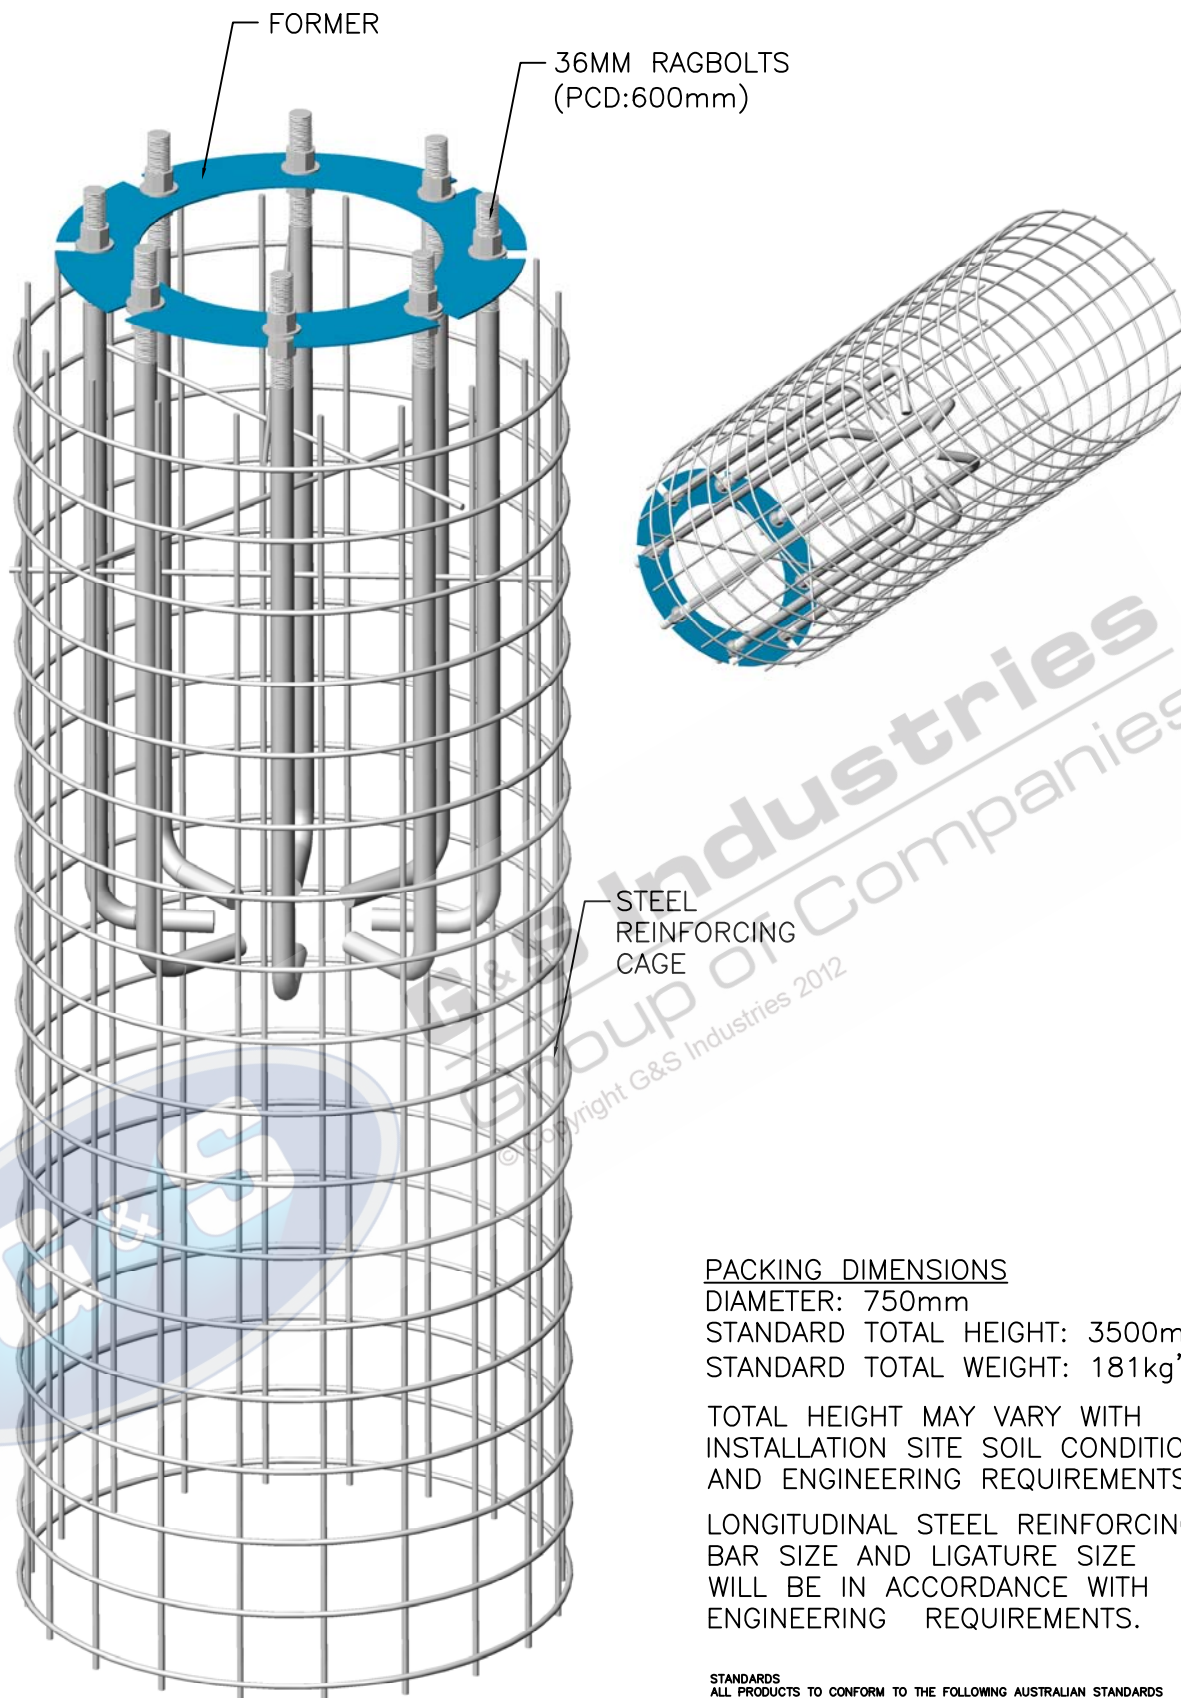

#### PACKING DIMENSIONS

DIAMETER: 750mm

STANDARD TOTAL HEIGHT: 3500mm

STANDARD TOTAL WEIGHT: 181kg's

TOTAL HEIGHT MAY VARY WITH  
INSTALLATION SITE SOIL CONDITIONS  
AND ENGINEERING REQUIREMENTS.

LONGITUDINAL STEEL REINFORCING  
BAR SIZE AND LIGATURE SIZE  
WILL BE IN ACCORDANCE WITH  
ENGINEERING REQUIREMENTS.

#### STANDARDS ALL PRODUCTS TO CONFORM TO THE FOLLOWING AUSTRALIAN STANDARDS

- \* AS 3678: 1990 Structural steel – hot rolled plates, floor plates and slabs. Grade 250 up to 3mm and Grade 300 on 4mm plate.
- \* AS 4680: 1999 Hot dipped galvanised (zinc) coating on fabricated ferrous articles.
- \* AS 1554 1:2004 Structural steel welding – Part 1: welding of steel structures.
- \* AS/NZS 1170 2:2002 Structural design actions – wind actions.
- \* AS/NZS 1170 2:2002/AMDT 1:2005-06-03 Structural design actions – wind actions.
- \* AS/NZS 4676:2000 Structural design requirements for utility service poles.



G&S Industries

97 GUTHRIE STREET, OSBORNE PARK W.A. 6017  
PH (08) 9446 8044. (08) 9446 8266  
FAX (08) 9446 5456

JOB NO.

DATE:

DESIGN:

S.G.

DRAWN:

Z.L.

36MM CAGED RAGBOLT ARRANGEMENT  
FULLY WELDED AND ASSEMBLED  
890625

CR36/8/600

CHECKED:

R.G.

APPROVED:

Y

LAST REVISED:

13 MAR '10

SCALE:

NTS

DRAWING:

ZLRG2249

REVISION:

03

1

2

3

4