

1


2

3

4

A


A

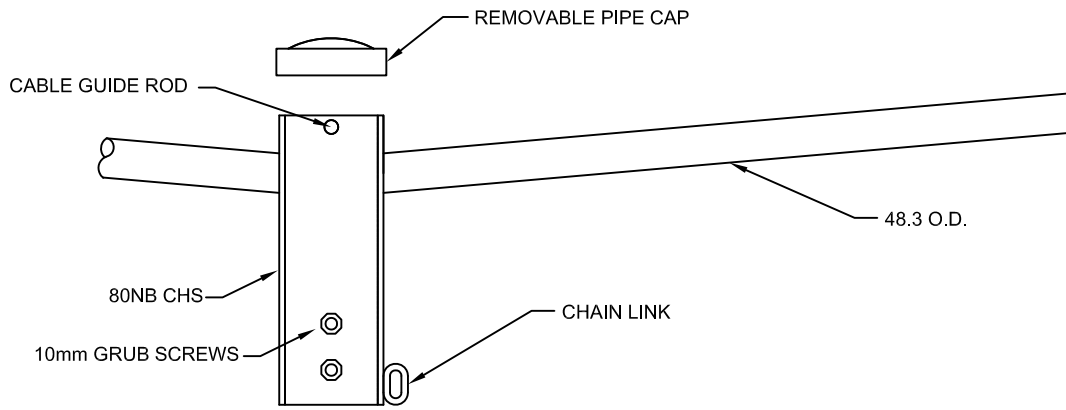

FRONT VIEW

B

B

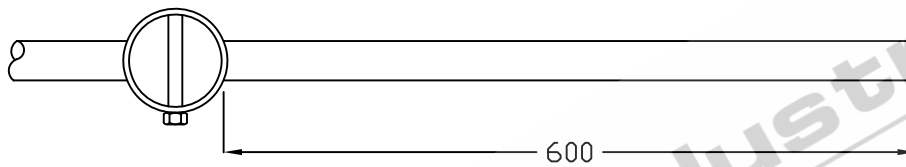

TOP VIEW

C


C

**G&S Industries**  
 Group of Companies  
 © Copyright G&S Industries 2012

ITEM WEIGHT: 6.90 KG's  
 SAIL AREA: 0.058 M<sup>2</sup>

D

D

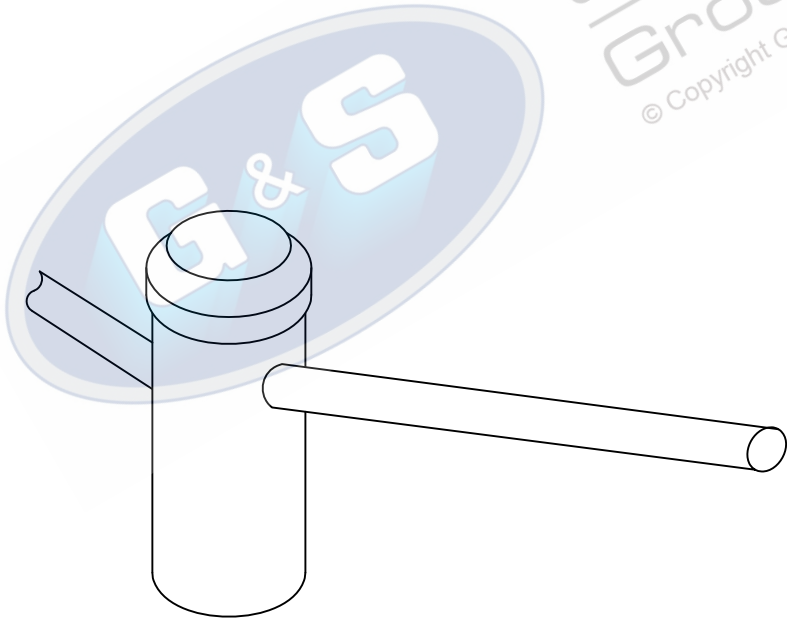

HF/48/D/600

- STANDARDS**  
 ALL PRODUCTS TO CONFORM TO THE FOLLOWING AUSTRALIAN STANDARDS
- AS 1170.2: Structural design actions - Wind actions.
  - AS 1302: Geometrical product specifications indication of surface texture in technical production documentation.
  - AS 1554(set): Structural steel welding set.
  - AS 2159: Piling - Design & Installation.
  - AS 2870: Residential slab footings - Construction.
  - AS 3600: Concrete structures.
  - AS 3678: Structural steel - Hot rolled plates, floorplates and slabs.
  - AS 4680: Hot dip galvanized (Zinc) Coatings on fabricated ferrous articles.
  - AS/NZS 4671: Steel reinforcing materials.
  - AS/NZS 4600: Cold formed steel structures.
  - AS/NZS 4676: Structural design requirements for utility services poles.

E

E



97 GUTHRIE STREET, OSBORNE PARK W.A. 6017  
 PH (08) 9446 8044. (08) 9446 8266  
 FAX (08) 9446 5456

JOB NO.	DATE:	DESIGN: S.G.	DRAWN: Z.L.
STANDARD STREETLIGHTING HEADFRAMES HF/48/D/600 890655		CHECKED: R.G.	APPROVED: Y
		LAST REVISED: 4 JUN '12	SCALE: NTS
		DRAWING: ZLRG2198	REVISION: 02

1

2

3

4