

1


2

3

4

A


A

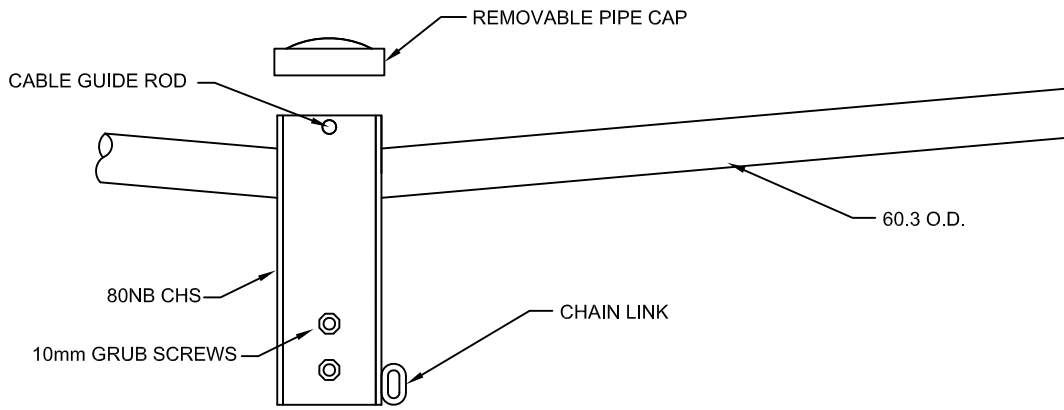

FRONT VIEW

B

B

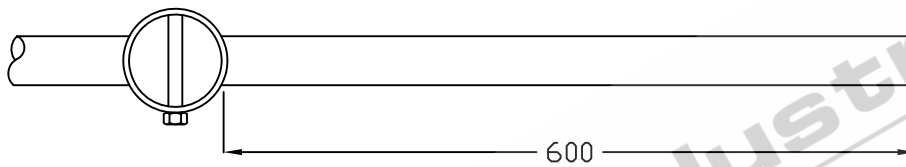

TOP VIEW

C


C

G&S Industries
 Group of Companies
 © Copyright G&S Industries 2012

ITEM WEIGHT: 8.70 KG's
 SAIL AREA: 0.072 M²

D

D

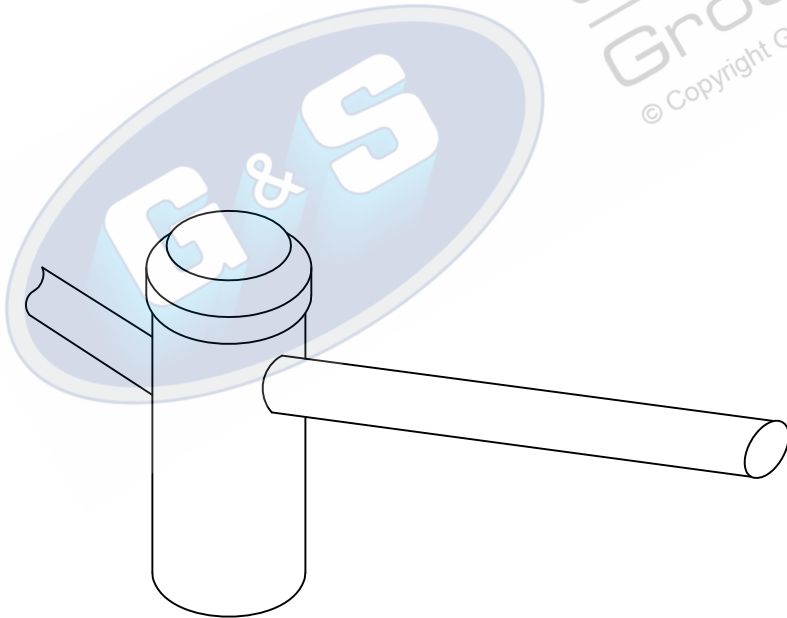

HF/60/D/600

- STANDARDS**
 ALL PRODUCTS TO CONFORM TO THE FOLLOWING AUSTRALIAN STANDARDS
- ✦ AS 1170.2: Structural design actions - Wind actions.
 - ✦ AS 1302: Geometrical product specifications indication of surface texture in technical production documentation.
 - ✦ AS 1554(set): Structural steel welding set.
 - ✦ AS 2159: Piling - Design & Installation.
 - ✦ AS 2870: Residential slab footings - Construction.
 - ✦ AS 3600: Concrete structures.
 - ✦ AS 3678: Structural steel - Hot rolled plates, floorplates and slabs.
 - ✦ AS 4680: Hot dip galvanized (Zinc) Coatings on fabricated ferrous articles.
 - ✦ AS/NZS 4671: Steel reinforcing materials.
 - ✦ AS/NZS 4600: Cold formed steel structures.
 - ✦ AS/NZS 4676: Structural design requirements for utility services poles.

E

E



G&S Industries

97 GUTHRIE STREET, OSBORNE PARK W.A. 6017
 PH (08) 9446 8044. (08) 9446 8266
 FAX (08) 9446 5456

JOB NO.	DATE:	DESIGN: S.G.	DRAWN: Z.L.
STANDARD STREETLIGHTING HEADFRAMES HF/60/D/600 890657B		CHECKED: R.G.	APPROVED: Y
		LAST REVISED: 4 JUN '12	SCALE: NTS
		DRAWING: ZLRG2198B	REVISION: 02

1

2

3

4