

1 2 3 4

A

A

B

B

C


C

D

D

E

E

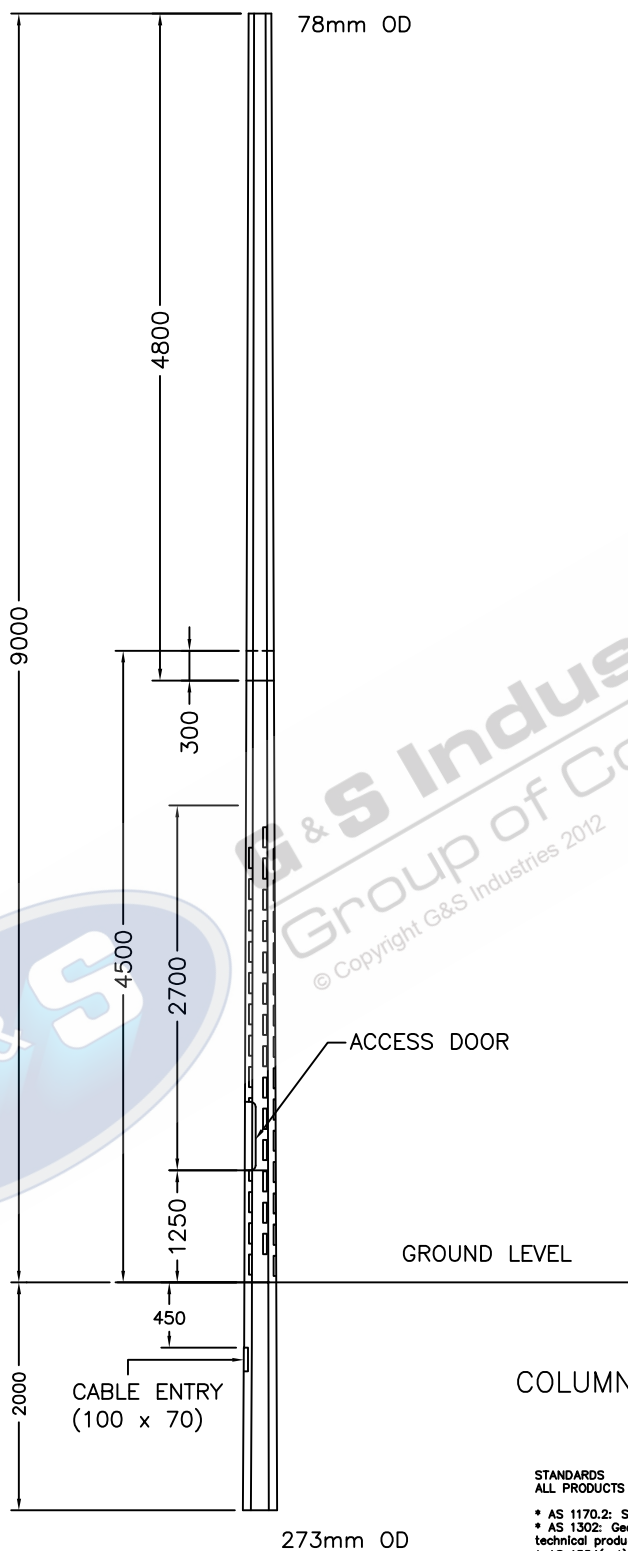

**G&S Industries**  
 Group of Companies  
 © Copyright G&S Industries 2012

COLUMN WEIGHT: 198.00KG'S

- STANDARDS**  
 ALL PRODUCTS TO CONFORM TO THE FOLLOWING AUSTRALIAN STANDARDS
- \* AS 1170.2: Structural design actions – Wind actions.
  - \* AS 1302: Geometrical product specifications indication of surface texture in technical production documentation.
  - \* AS 1554(sect): Structural steel welding set.
  - \* AS 2159: Piling – Design & Installation.
  - \* AS 2870: Residential slab footings – Construction.
  - \* AS 3600: Concrete structures.
  - \* AS 3678: Structural steel – Hot rolled plates, floorplates and slabs.
  - \* AS 4680: Hot dip galvanized (Zinc) Coatings on fabricated ferrous articles.
  - \* AS/NZS 4671: Steel reinforcing materials.
  - \* AS/NZS 4600: Cold formed steel structures.
  - \* AS/NZS 4676: Structural design requirements for utility services poles.



G&S Industries

97 GUTHRIE STREET, OSBORNE PARK W.A. 6017  
 PH (08) 9446 8044. (08) 9446 8266  
 FAX (08) 9446 5456

JOB NO.	DATE:	DESIGN:	DRAWN:
DIRECT BURIAL		S.G.	Z.L.
10.5M STANDARD c/w 1500mm		CHECKED:	APPROVED:
OUTREACH ARM		R.G.	Y
SL10.5MJD		LAST REVISED:	SCALE:
620002		4 SEPT '06	NTS
		DRAWING:	REVISION:
		ZLRG2163	01

1 2 3 4