

1

2

3

4

A

A

B

B

C


C

D

D

E

E

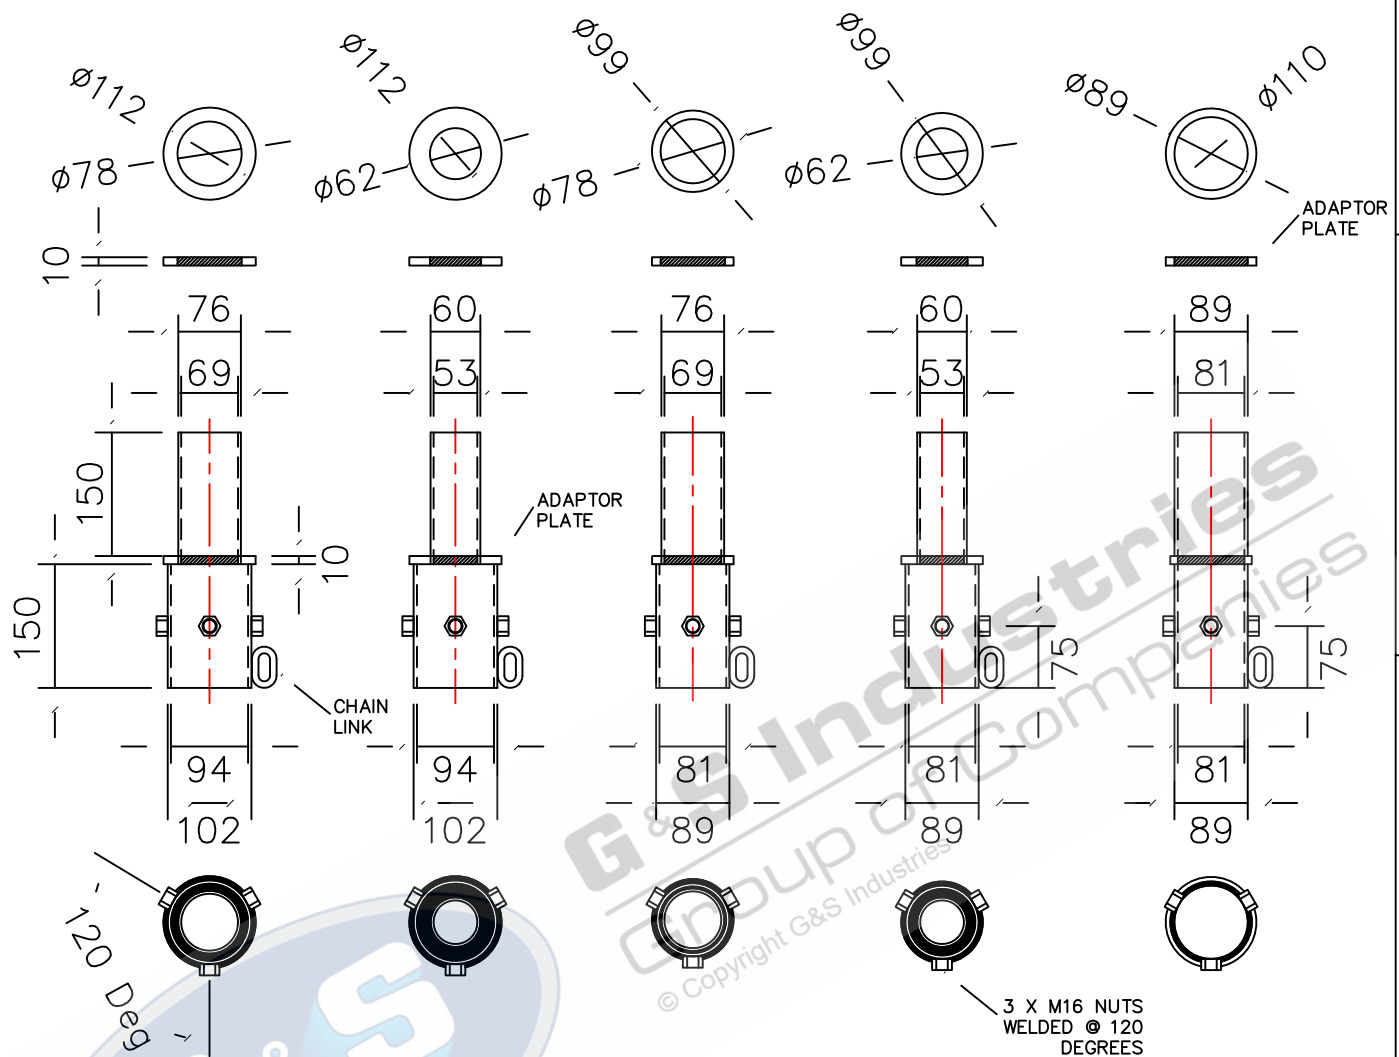

SA90NB/76OD

90NB / 101 OD
TO
65NB / 76 OD
3.7Kg's

SA90NB/60OD

90NB / 101 OD
TO
50NB / 60 OD
3.5Kg's

SA80NB/76OD

80NB / 90 OD
TO
65NB / 76 OD
3.2Kg's

SA80NB/60OD

80NB / 90 OD
TO
50NB / 60 OD
3.0Kg's


SA80NB/90OD

80NB / 90 OD
TO
80NB / 90 OD
3.5Kg's

STANDARDS
ALL PRODUCTS TO CONFORM TO THE FOLLOWING AUSTRALIAN STANDARDS

- * AS 3678: 1990 Structural steel – hot rolled plates, floor plates and slabs. Grade 250 up to 3mm and Grade 300 on 4mm plate.
- * AS 4680: 1999 Hot dipped galvanised (zinc) coating on fabricated ferrous articles.
- * AS 1554 1:2004 Structural steel welding – Part 1: welding of steel structures.
- * AS/NZS 1170 2:2002 Structural design actions – wind actions.
- * AS/NZS 1170 2:2002/AMD1 1:2005–06–03 Structural design actions – wind actions.
- * AS/NZS 4676:2000 Structural design requirements for utility service poles.

HOT DIPPED GALVANIZED HOLES RE TAPPED POST GALV

 G&S Industries 97 GUTHRIE STREET, OSBORNE PARK W.A. 6017 PH (08) 9446 8044. (08) 9446 8266 FAX (08) 9446 5456	JOB NO.	DATE:	DESIGN: S.G.	DRAWN: Z.L.
	SPIGOT ADAPTORS		CHECKED: R.G.	APPROVED: Y
			LAST REVISED: 03 JUL '13	SCALE: NTS
			DRAWING: ZLRG713A1	REVISION: 05

1

2

3

4