



4 3 2 1

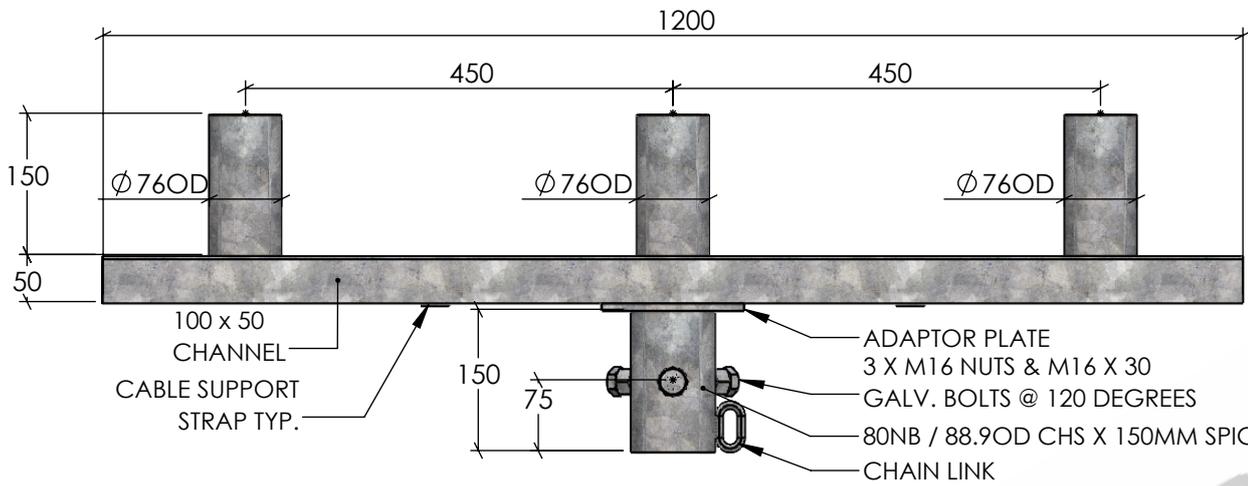


SIDE VIEW

SCALE 1:8

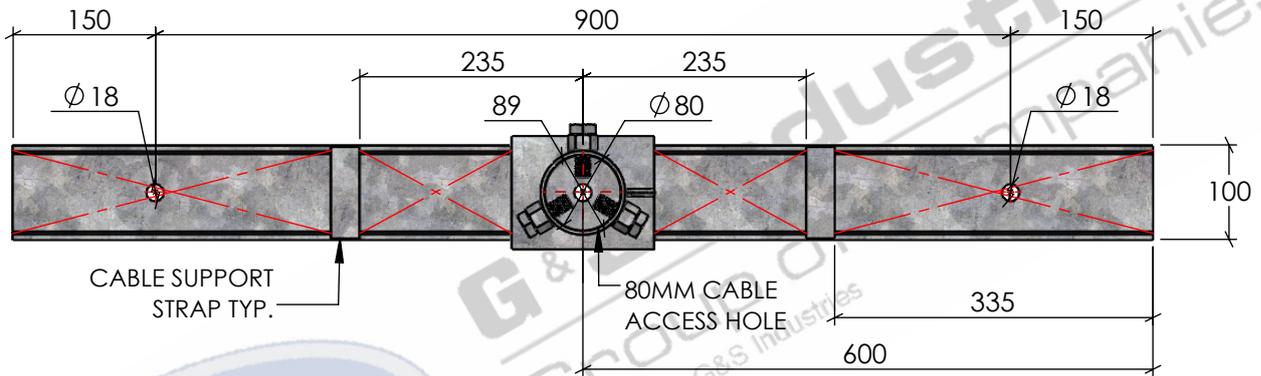

BOTTOM VIEW

SCALE 1:8

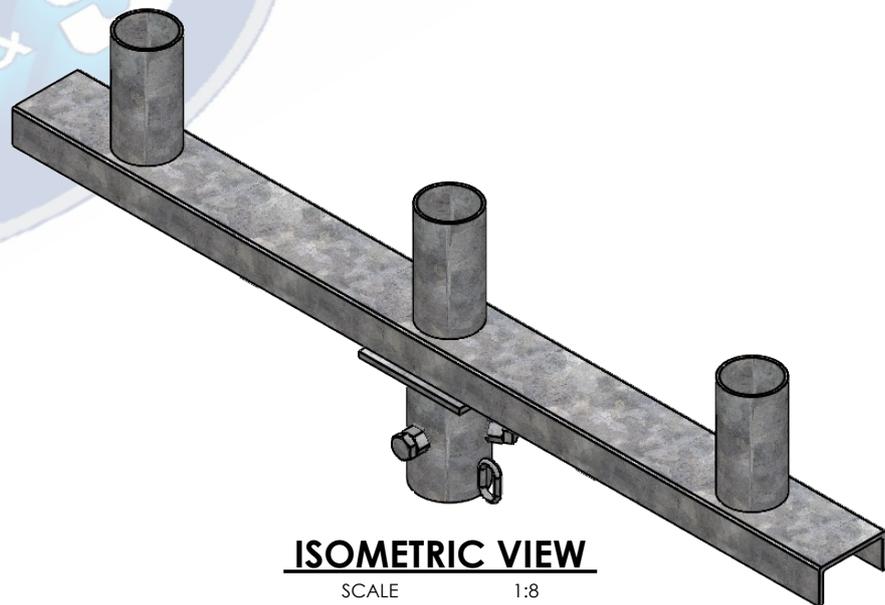

ISOMETRIC VIEW

SCALE 1:8

STANDARDS

- ALL PRODUCTS TO CONFORM TO THE FOLLOWING AUSTRALIAN STANDARDS
- * AS 1554(set) Structural steel welding set.
 - * AS 2159: Piling - Design & Installation.
 - * AS 2870: Residential slab footings - Construction.
 - * AS 3600: Concrete structures.
 - * AS 3678: Structural steel - Hot rolled plates, floorplates and slabs.
 - * AS 4680: Hot dip galvanized (Zinc) Coatings on fabricated ferrous articles.
 - * AS/NZS 4671: Steel reinforcing materials.
 - * AS/NZS 4676: Structural design requirements for utility services poles.

<p>PROPRIETARY AND CONFIDENTIAL</p> <p>THE INFORMATION CONTAINED IN THIS DRAWING IS THE SOLE PROPERTY OF G&S INDUSTRIES. ANY REPRODUCTION IN PART OR AS A WHOLE WITHOUT THE WRITTEN PERMISSION OF G&S INDUSTRIES IS PROHIBITED.</p>	NAME	DATE	PART NUMBER : CA1200S3	
	DRAWN	N.C. A.		04.06.2020
	CHECKED	RG		04.06.2020
	REVISED	N.C. A.		30.06.2020
SCALE: AS SHOWN			TITLE : 1200MM CROSSARM TO SUIT 3 76OD SPIGOT MOUNTED LIGHTS	
PRODUCT FINISH: H.D.G (HOT DIPPED GALVANIZED)	PRODUCT WEIGHT: 13.2kg.			
CUSTOMER APPROVAL :				
CUSTOMER NAME / PROJECT :			SIZE A4 DWG. NO. ZLRG2172 REV. 0	
COPYRIGHT THIS DOCUMENT IS PRODUCED BY G&S INDUSTRIES MUST NOT BE COPIED, TRACED, REPRODUCED, OR LENT WITHOUT WRITTEN CONSENT			SHEET 1 OF 1	

G&S Industries
Group of Companies

97 GUTHRIE STREET,
OSBORNE PARK W.A. 6017
PH : +6108 9446 8044
EMAIL: sales@gsindustries.com.au
WEB: www.gsindustries.com.au

4 3 2 1