



### SIDE VIEW

SCALE 1:8

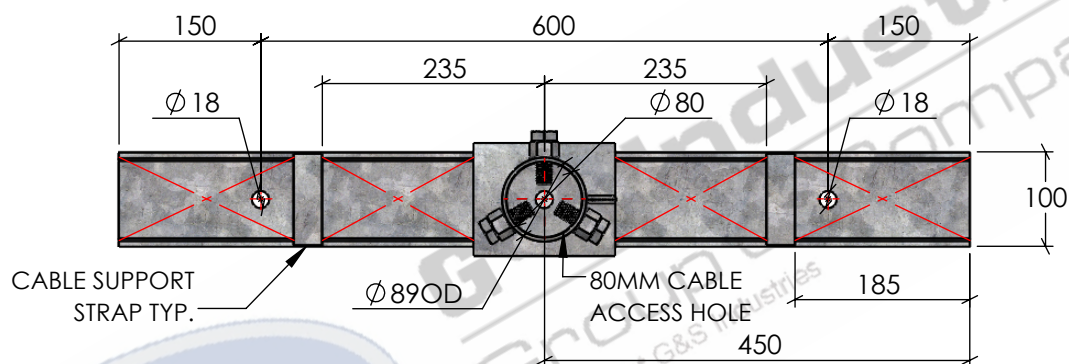

### BOTTOM VIEW

SCALE 1:8

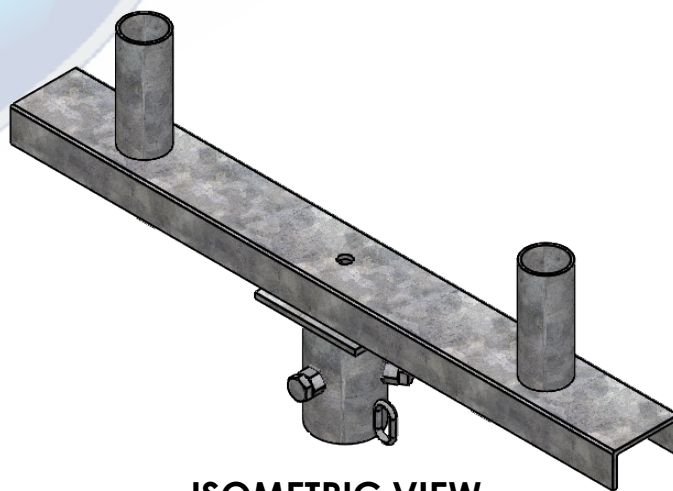

### ISOMETRIC VIEW

SCALE 1:8

#### STANDARDS

ALL PRODUCTS TO CONFORM TO THE FOLLOWING AUSTRALIAN STANDARDS

- \* AS 1554(set) Structural steel welding set.
- \* AS 2159: Piling - Design & Installation.
- \* AS 2870: Residential slab footings - Construction.
- \* AS 3600: Concrete structures.
- \* AS 3678: Structural steel - Hot rolled plates, floorplates and slabs.
- \* AS 4680: Hot dip galvanized (Zinc) Coatings on fabricated ferrous articles.
- \* AS/NZS 4671: Steel reinforcing materials.
- \* AS/NZS 4676: Structural design requirements for utility services poles.



**G&S Industries**  
Group of Companies

97 GUTHRIE STREET,  
OSBORNE PARK W.A. 6017  
PH : +6108 9446 8044  
EMAIL: sales@gsindustries.com.au  
WEB: www.gsindustries.com.au

#### PROPRIETARY AND CONFIDENTIAL

THE INFORMATION CONTAINED IN THIS DRAWING IS THE SOLE PROPERTY OF G&S INDUSTRIES. ANY REPRODUCTION IN PART OR AS A WHOLE WITHOUT THE WRITTEN PERMISSION OF G&S INDUSTRIES IS PROHIBITED.

SCALE: AS SHOWN

PRODUCT FINISH: H.D.G

(HOT DIPPED GALVANIZED)

PRODUCT WEIGHT: 10.7kg.

CUSTOMER APPROVAL:

CUSTOMER NAME / PROJECT:

|         | NAME    | DATE       |
|---------|---------|------------|
| DRAWN   | N.C. A. | 04.06.2020 |
| CHECKED | RG      | 04.06.2020 |
| REVISED | N.C. A. | 30.06.2020 |

#### COPYRIGHT

THIS DOCUMENT IS PRODUCED BY G&S INDUSTRIES  
MUST NOT BE COPIED, TRACED, REPRODUCED,  
OR LENT WITHOUT WRITTEN CONSENT

PART NUMBER :

**CA900S2-60**

TITLE :

**900MM CROSSARM  
SUIT 2 60 OD  
SPIGOT MOUNTED LIGHTS**

SIZE DWG. NO.

**ZLRG2170A1**

REV.  
**0**

SHEET 1 OF 1