


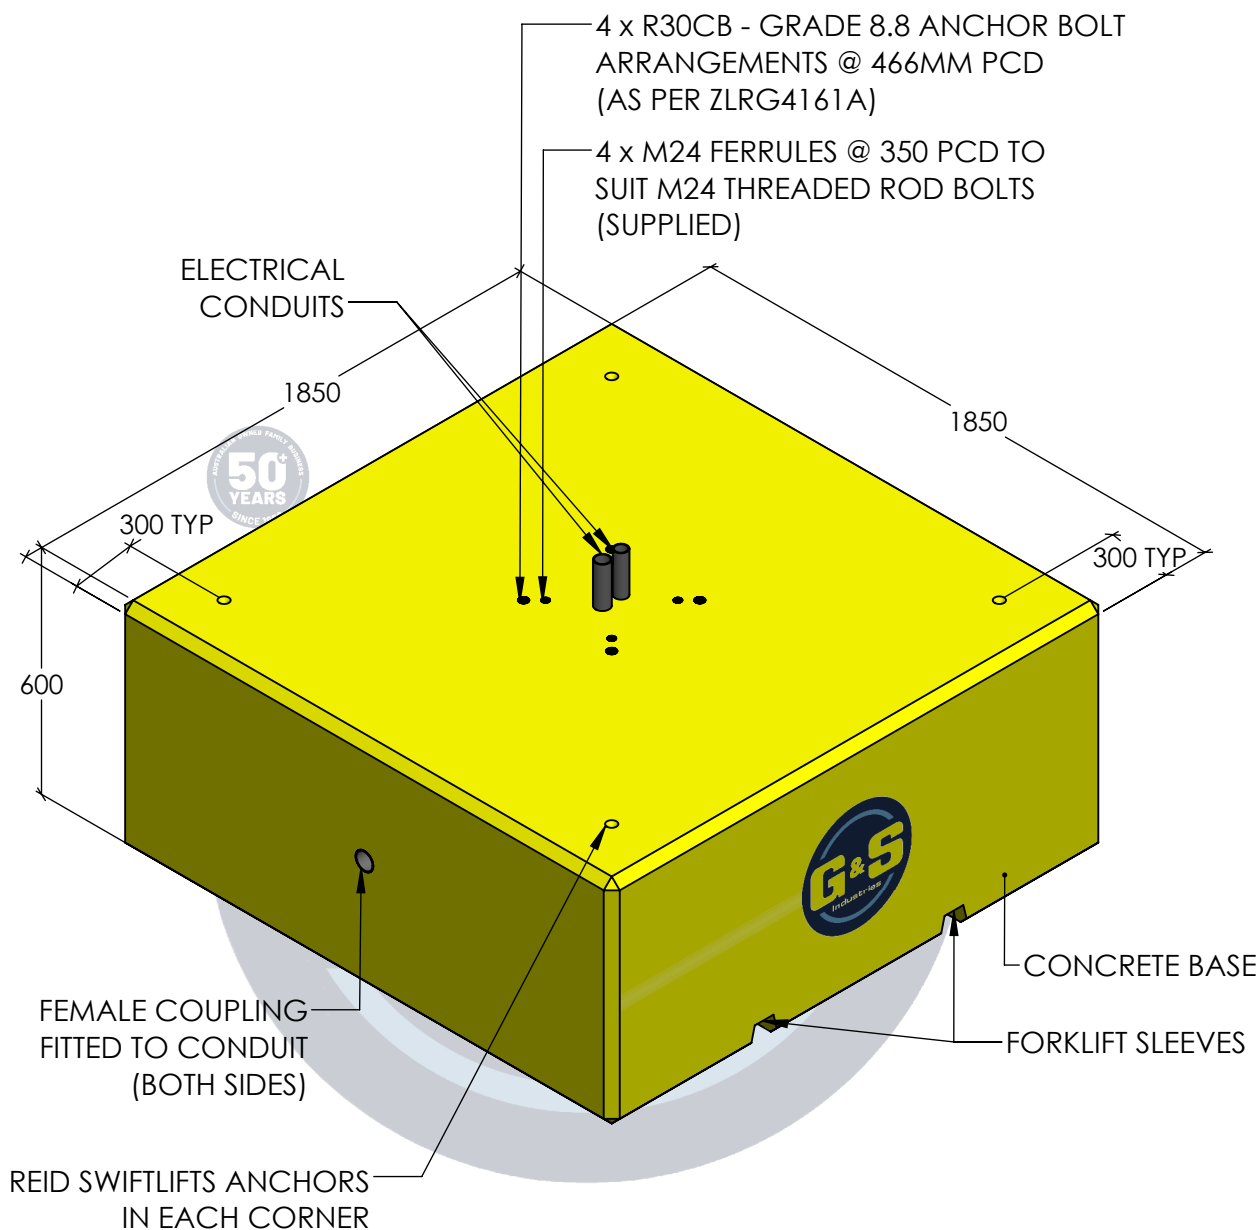

3D VIEW

SCALE 1:20

NOTE :

- PRECAST SLAB CAN BE INSTALLED ABOVE GROUND OR BURIED
- PLEASE FOLLOW G&S PROCEDURE "GPS 17" FOR GROUND PREPARATION. (AVAILABLE ON APPLICATION)

STANDARDS

ALL PRODUCTS TO CONFORM TO THE FOLLOWING AUSTRALIAN STANDARDS.

- * AS 1170.2 Structural design actions - Wind actions.
- * AS 1554(set) Structural steel welding set.
- * AS 2159: Piling - Design & Installation.
- * AS 2870: Residential slab footings - Construction.
- * AS 3600: Concrete structures
- * AS 3678: Structural steel - Hot rolled plates, floorplates and slabs.
- * AS 4680: Hot dip galvanized (Zinc) Coatings on fabricated ferrous articles.
- * AS/NZS 4671: Steel reinforcing materials.
- * AS/NZS 4600: Cold formed steel structures.



97 GUTHRIE STREET,
OSBORNE PARK W.A. 6017
PH : +6108 9446 8044
EMAIL: sales@gsindustries.com.au
WEB: www.gsindustries.com.au

PROPRIETARY AND CONFIDENTIAL

THE INFORMATION CONTAINED IN THIS DRAWING IS THE SOLE PROPERTY OF G&S INDUSTRIES. ANY REPRODUCTION IN PART OR AS A WHOLE WITHOUT THE WRITTEN PERMISSION OF G&S INDUSTRIES IS PROHIBITED.

SCALE: AS SHOWN PRODUCT WEIGHT: 4928kg.

PRODUCT FINISH: CONCRETE FINISH OR PAINTED

CUSTOMER APPROVAL:

CUSTOMER NAME / PROJECT:

	NAME	DATE
DRAWN	N. A.	6.10.2025
CHECKED	S. G.	6.10.2025
APPROVED	R. G.	6.10.2025

COPYRIGHT

THIS DOCUMENT IS PRODUCED BY G&S INDUSTRIES
MUST NOT BE COPIED, TRACED, REPRODUCED,
OR LENT WITHOUT WRITTEN CONSENT

PART NUMBER : **CB1.85-0.6**

TITLE :
**1850 x 1850 x 600mm
PRECAST CONCRETE BASE
C/W FORK SLEEVES & LIFTING POINTS**

SIZE DWG. NO. **ZLRG4869**

REV. **0**

SHEET 1 OF 1