

4

3

2

1

F

F

E

E

D

D

C

C

B

B

A


A

50NB PIPE CAP
1 & 1/2 NPT INTERNAL (FEMALE) THREADED COUPLING

50NB/60.3OD CRANKED CAMERA ARM BENT
3 X M12 NUTS & M12 X 30 GALV. BOLTS @ 120 DEGREES
80NB/88.9OD SPIGOT
CHAIN LINK


SIDE ELEVATION 2

SCALE 1:20

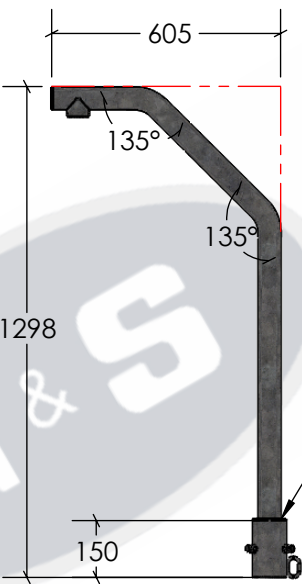


SIDE ELEVATION 1

SCALE 1:20

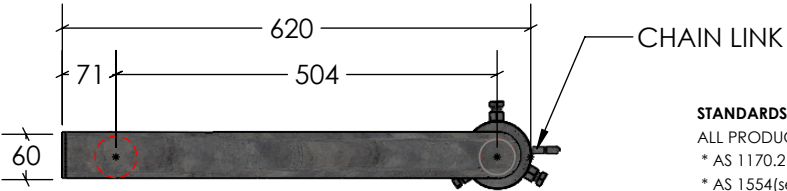

TOP ELEVATION

SCALE 1:10

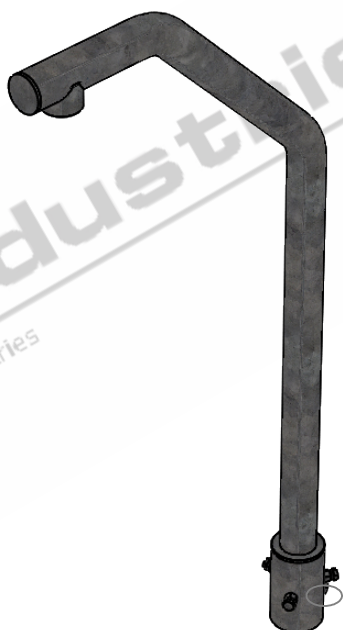

ISOMETRIC ELEVATION

SCALE 1:10

STANDARDS

- ALL PRODUCTS TO CONFORM TO THE FOLLOWING AUSTRALIAN STANDARDS.
- * AS 1170.2 Structural design actions - Wind actions.
- * AS 1554(set) Structural steel welding set.
- * AS 2159: Piling - Design & Installation.
- * AS 2870: Residential slab footings - Construction.
- * AS 3600: Concrete structures.
- * AS 3678: Structural steel - Hot rolled plates, floorplates and slabs.
- * AS 4680: Hot dip galvanized (Zinc) Coatings on fabricated ferrous articles.
- * AS/NZS 4671: Steel reinforcing materials.
- * AS/NZS 4600: Cold formed steel structures.



G & S Industries
 97 GUTHRIE STREET,
 OSBORNE PARK W.A. 6017
 PH : +6108 9446 8044
 EMAIL: sales@gsindustries.com.au
 WEB: www.gsindustries.com.au

PROPRIETARY AND CONFIDENTIAL
 THE INFORMATION CONTAINED IN THIS DRAWING IS THE SOLE PROPERTY OF G&S INDUSTRIES. ANY REPRODUCTION IN PART OR AS A WHOLE WITHOUT THE WRITTEN PERMISSION OF G&S INDUSTRIES IS PROHIBITED.

SCALE: AS SHOWN PRODUCT WEIGHT: 9.8kg.
 PRODUCT FINISH: HOT DIPPED GALVANIZED

CUSTOMER APPROVAL :
 CUSTOMER NAME / PROJECT :

	NAME	DATE
DRAWN	N. A.	14.10.2022
CHECKED	S. G.	14.10.2022
APPROVED	R. G.	14.10.2022
COPYRIGHT		
THIS DOCUMENT IS PRODUCED BY G&S INDUSTRIES MUST NOT BE COPIED, TRACED, REPRODUCED, OR LENT WITHOUT WRITTEN CONSENT		

PART NUMBER :		CM02	
TITLE :		SINGLE CRANKED CAMERA ARM	
SIZE	DWG. NO.	REV.	
A4	ZLRG2151	0	
SHEET 1 OF 1			

4

3

2

1