

4

3

2

1

F

F

E

E

D

D

C


C

B

B

A

A

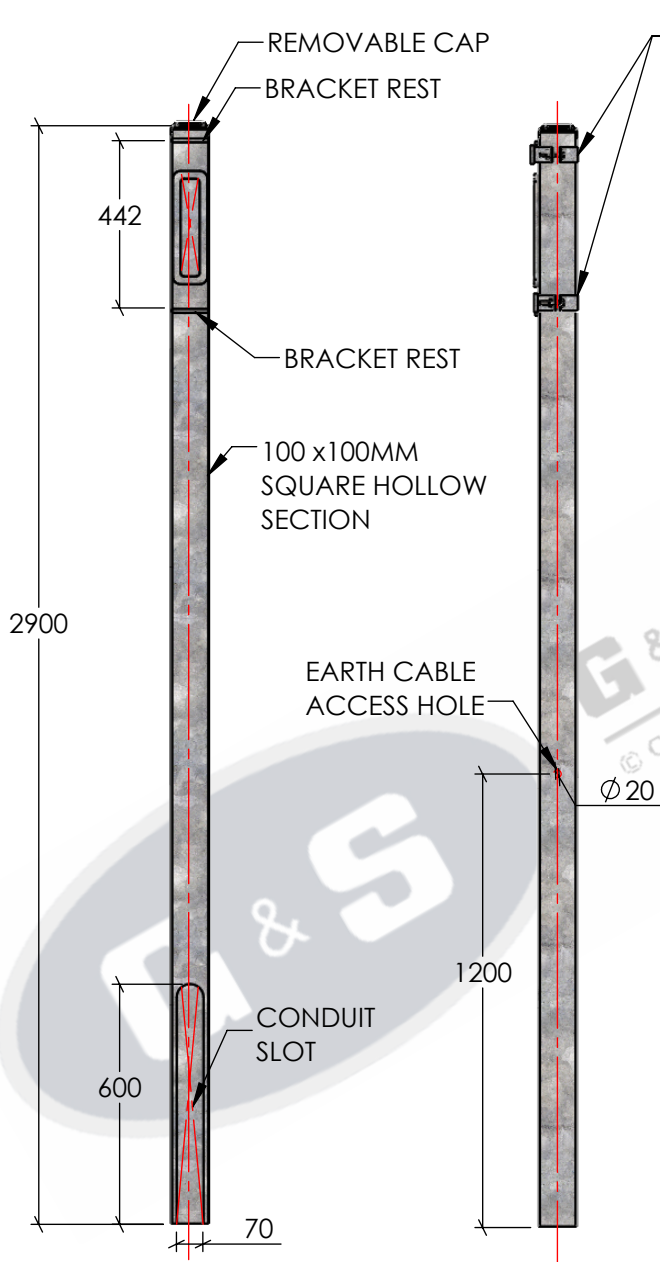

\*BRACKETS NOT SHOWN FOR CLARITY


### FRONT VIEW

SCALE 1:15

### SIDE VIEW


SCALE 1:15

HALF OR FULL BOX BRACKETS

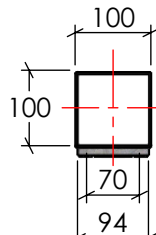


### TOP VIEW

SCALE 1:10

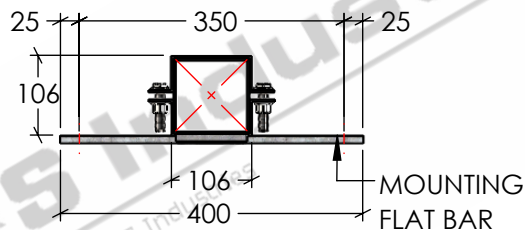


### FULL BRACKET DETAILS

SCALE 1:10

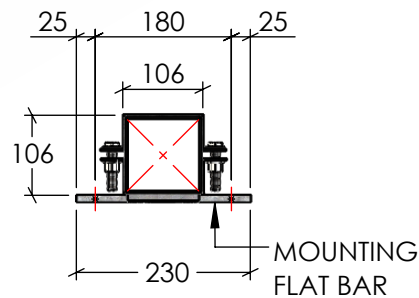

### HALF BRACKET DETAILS

SCALE 1:10

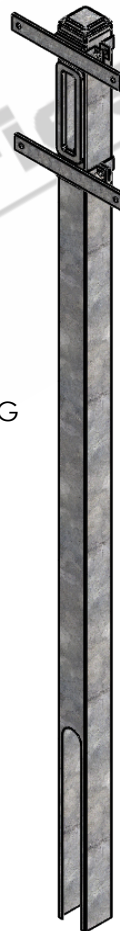

### ISOMETRIC VIEW

SCALE 1:15

#### STANDARDS

ALL PRODUCTS TO CONFORM TO THE FOLLOWING AUSTRALIAN STANDARDS.

- \* AS 1170.2 Structural design actions - Wind actions.
- \* AS 1554(set) Structural steel welding set.
- \* AS 2159: Piling - Design & Installation.
- \* AS 2870: Residential slab footings - Construction.
- \* AS 3600: Concrete structures.
- \* AS 3678: Structural steel - Hot rolled plates, floorplates and slabs.
- \* AS 4680: Hot dip galvanized (Zinc) Coatings on fabricated ferrous articles.
- \* AS/NZS 4671: Steel reinforcing materials.
- \* AS/NZS 4600: Cold formed steel structures.



**G & S Industries**

97 GUTHRIE STREET,  
OSBORNE PARK W.A. 6017  
PH : +6108 9446 8044  
EMAIL: sales@gsindustries.com.au  
WEB: www.gsindustries.com.au

#### PROPRIETARY AND CONFIDENTIAL

THE INFORMATION CONTAINED IN THIS DRAWING IS THE SOLE PROPERTY OF G&S INDUSTRIES. ANY REPRODUCTION IN PART OR AS A WHOLE WITHOUT THE WRITTEN PERMISSION OF G&S INDUSTRIES IS PROHIBITED.

SCALE: AS SHOWN PRODUCT WEIGHT: 28kg.

PRODUCT FINISH: HOT DIPPED GALVANIZED

CUSTOMER APPROVAL:

CUSTOMER NAME / PROJECT:

NAME DATE

DRAWN N. A. 14.10.2022

CHECKED S. G. 14.10.2022

APPROVED R. G. 14.10.2022

PART NUMBER :

**HC2.9BH&F**

TITLE :

**2.9 M POWER CONNECTION  
HALF POLE**

#### COPYRIGHT

THIS DOCUMENT IS PRODUCED BY G&S INDUSTRIES  
MUST NOT BE COPIED, TRACED, REPRODUCED,  
OR LENT WITHOUT WRITTEN CONSENT

SIZE DWG. NO.

**A4**

**ZLRG2021**

REV.

**0**

SHEET 1 OF 1

4

3

2

1