

4 3 2 1

F

F

E

E

D

D

C


C

B

B


A

A

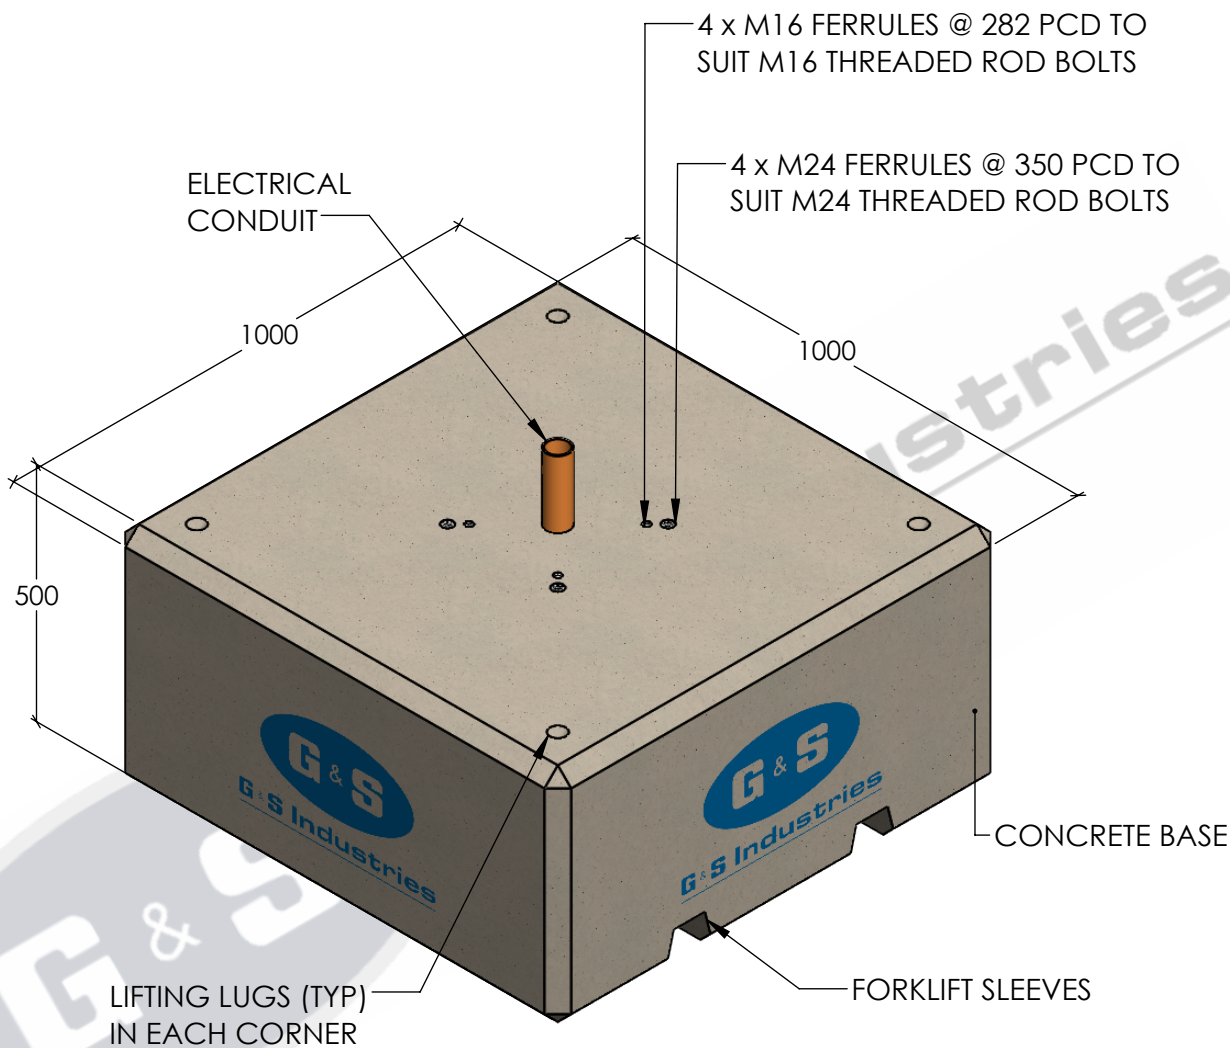

3D VIEW

SCALE 1:12

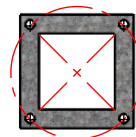

NOTE : IT COMES WITH A FORMER TEMPLATE TO SUIT G&S POLES.

STANDARDS

ALL PRODUCTS TO CONFORM TO THE FOLLOWING AUSTRALIAN STANDARDS.

- * AS 1170.2 Structural design actions - Wind actions. * AS 3678: Structural steel - Hot rolled plates, floorplates and slabs.
- * AS 1554(set) Structural steel welding set. * AS 4680: Hot dip galvanized (Zinc) Coatings on fabricated ferrous articles.
- * AS 2159: Piling - Design & Installation. * AS/NZS 4671: Steel reinforcing materials.
- * AS 2870: Residential slab footings - Construction. * AS/NZS 4600: Cold formed steel structures.
- * AS 3600: Concrete structures.

 G & S Industries 97 GUTHRIE STREET, OSBORNE PARK W.A. 6017 PH : +6108 9446 8044 EMAIL: sales@gsindustries.com.au WEB: www.gsindustries.com.au	PROPRIETARY AND CONFIDENTIAL THE INFORMATION CONTAINED IN THIS DRAWING IS THE SOLE PROPERTY OF G&S INDUSTRIES . ANY REPRODUCTION IN PART OR AS A WHOLE WITHOUT THE WRITTEN PERMISSION OF G&S INDUSTRIES IS PROHIBITED.		NAME	DATE	PART NUMBER : PCB1-0.5
	SCALE: AS SHOWN PRODUCT WEIGHT: 1250Kg.	DRAWN	N. A.	14.10.2022	TITLE : 1000 x 1000 x 500mm PRECAST CONCRETE BASE C/W FORK SLEEVES & LIFTING POINTS
	PRODUCT FINISH: CONCRETE FINISH	CHECKED	S. G.	14.10.2022	
	CUSTOMER APPROVAL :	APPROVED	R. G.	14.10.2022	
	CUSTOMER NAME / PROJECT :	COPYRIGHT THIS DOCUMENT IS PRODUCED BY G&S INDUSTRIES MUST NOT BE COPIED, TRACED, REPRODUCED, OR LENT WITHOUT WRITTEN CONSENT			SIZE DWG. NO.
				A4	ZLRG3367

4 3 2 1