

4

3

2

1

F

F

E

E

D

D

C


C

B


B

A

A

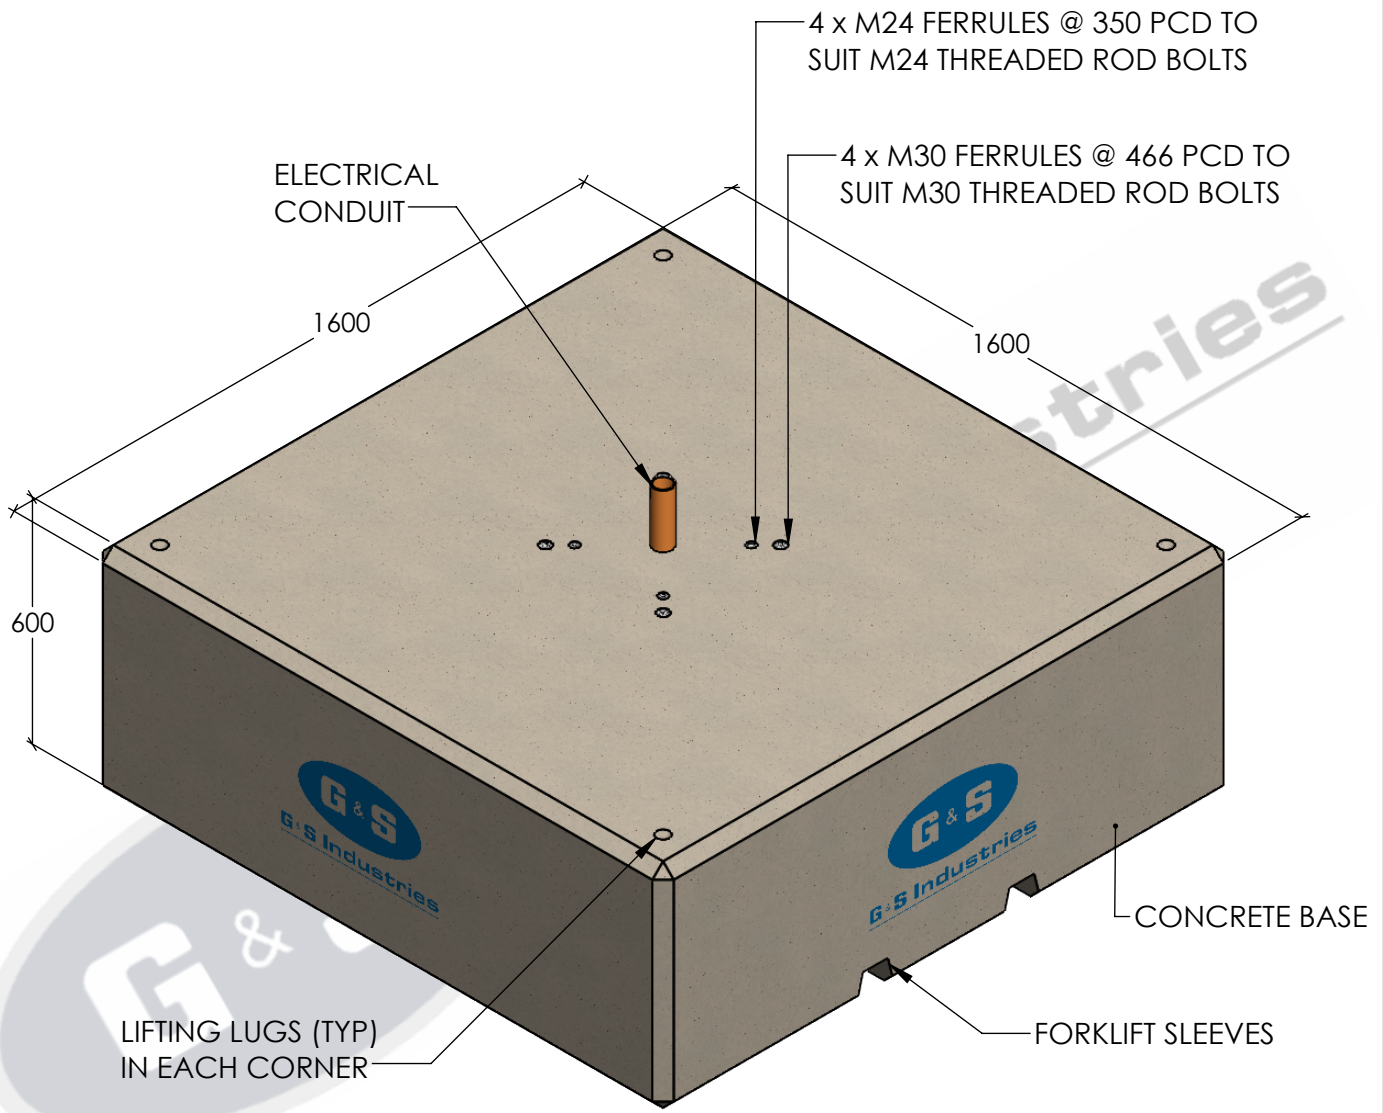

3D VIEW
SCALE 1:15

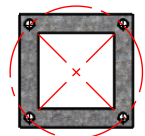

NOTE : IT COMES WITH A FORMER TEMPLATE TO SUIT G&S POLES.

STANDARDS

- ALL PRODUCTS TO CONFORM TO THE FOLLOWING AUSTRALIAN STANDARDS.
- * AS 1170.2 Structural design actions - Wind actions.
 - * AS 3678: Structural steel - Hot rolled plates, floorplates and slabs.
 - * AS 1554(set) Structural steel welding set.
 - * AS 4680: Hot dip galvanized (Zinc) Coatings on fabricated ferrous articles.
 - * AS 2159: Piling - Design & Installation.
 - * AS/NZS 4671: Steel reinforcing materials.
 - * AS 2870: Residential slab footings - Construction.
 - * AS/NZS 4600: Cold formed steel structures.
 - * AS 3600: Concrete structures.

<p>G & S Industries 97 GUTHRIE STREET, OSBORNE PARK W.A. 6017 PH : +6108 9446 8044 EMAIL: sales@gsindustries.com.au WEB: www.gsindustries.com.au</p>	PROPRIETARY AND CONFIDENTIAL		NAME	DATE	PART NUMBER : PCB1.6-0.6		
	THE INFORMATION CONTAINED IN THIS DRAWING IS THE SOLE PROPERTY OF G&S INDUSTRIES . ANY REPRODUCTION IN PART OR AS A WHOLE WITHOUT THE WRITTEN PERMISSION OF G&S INDUSTRIES IS PROHIBITED.		DRAWN	N. A.		14.10.2022	
	SCALE: AS SHOWN	PRODUCT WEIGHT: 4000Kg.	CHECKED	S. G.	14.10.2022	TITLE : 1600 x 1600 x 600mm PRECAST CONCRETE BASE C/W FORK SLEEVES & LIFTING POINTS	
	PRODUCT FINISH: CONCRETE FINISH		APPROVED	R. G.	14.10.2022		
	CUSTOMER APPROVAL :						
CUSTOMER NAME / PROJECT :		COPYRIGHT			SIZE A4	DWG. NO. ZLRG3370	REV. 0
		THIS DOCUMENT IS PRODUCED BY G&S INDUSTRIES MUST NOT BE COPIED, TRACED, REPRODUCED, OR LENT WITHOUT WRITTEN CONSENT			SHEET 1 OF 1		

4

3

2

1