


Ø 60OD
CABLE ACCESS HOLE


TOP VIEW

SCALE 1:3

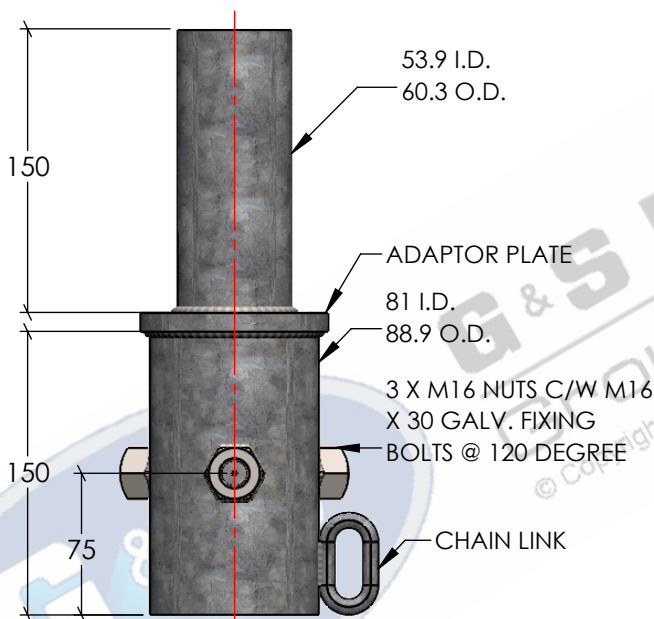


SIDE ELEVATION

SCALE 1:4

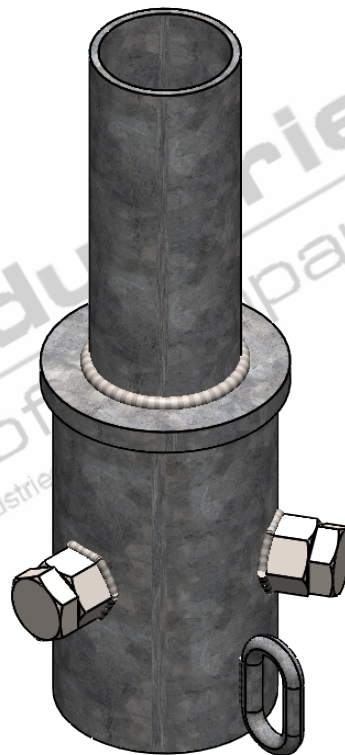

ISOMETRIC VIEW

SCALE 1:3

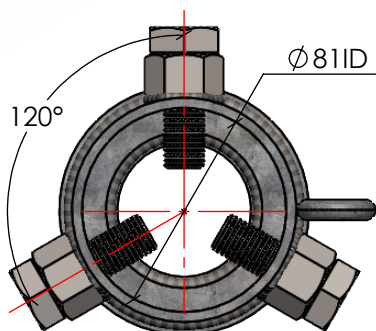

BOTTOM VIEW

SCALE 1:3

****80NB/90OD TO 50NB/60OD***

STANDARDS

ALL PRODUCTS TO CONFORM TO THE FOLLOWING AUSTRALIAN STANDARDS

- * AS 1554(set) Structural steel welding set.
- * AS 2159: Piling - Design & Installation.
- * AS 2870: Residential slab footings - Construction.
- * AS 3600: Concrete structures.
- * AS 3678: Structural steel - Hot rolled plates, floorplates and slabs.
- * AS 4680: Hot dip galvanized (Zinc) Coatings on fabricated ferrous articles.
- * AS/NZS 4671: Steel reinforcing materials.
- * AS/NZS 4676: Structural design requirements for utility services poles.



G&S Industries
Group of Companies

97 GUTHRIE STREET,
OSBORNE PARK W.A. 6017
PH : +6108 9446 8044
EMAIL: sales@gsindustries.com.au
WEB: www.gsindustries.com.au

PROPRIETARY AND CONFIDENTIAL

THE INFORMATION CONTAINED IN THIS DRAWING IS THE SOLE PROPERTY OF G&S INDUSTRIES. ANY REPRODUCTION IN PART OR AS A WHOLE WITHOUT THE WRITTEN PERMISSION OF G&S INDUSTRIES IS PROHIBITED.

SCALE: AS SHOWN

PRODUCT FINISH: H.D.G (HOT DIPPED GALVANIZED) PRODUCT WEIGHT: 3.0kg.

CUSTOMER APPROVAL:

CUSTOMER NAME / PROJECT:

NAME DATE

DRAWN N.C. A. 04.06.2020

CHECKED RG 04.06.2020

REVISED N.C. A. 30.06.2020

COPYRIGHT

THIS DOCUMENT IS PRODUCED BY G&S INDUSTRIES
MUST NOT BE COPIED, TRACED, REPRODUCED,
OR LENT WITHOUT WRITTEN CONSENT

PART NUMBER :

SA80NB/60OD

TITLE :

**SPIGOT ADAPTOR
80NB/90OD TO 50NB/60OD**

SIZE DWG. NO.

A4

ZLRG713A4

REV.

0

SHEET 1 OF 1