

4

3

2

1

F

F

E

E

D

D

C


C

B

B


A

A

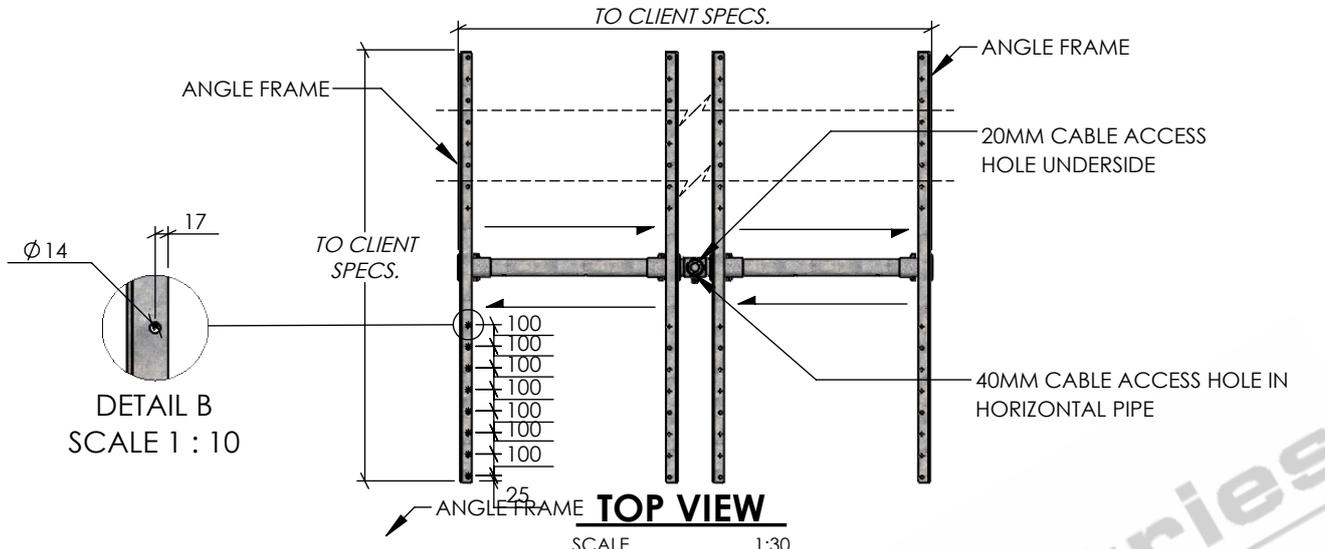


TOP VIEW

SCALE 1:30

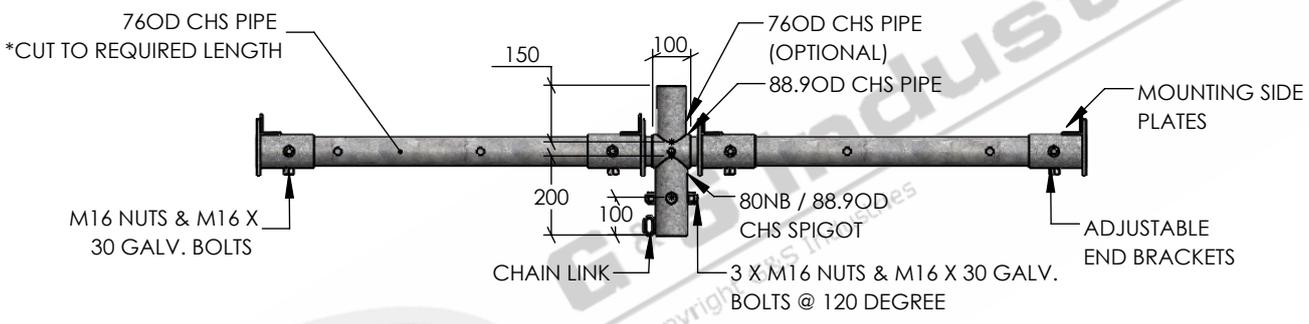

FRONT VIEW

SCALE 1:30

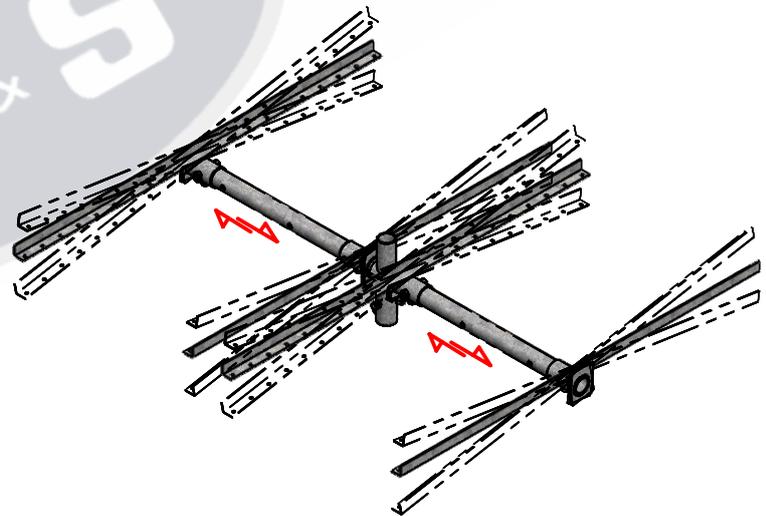

ISOMETRIC VIEW

SCALE 1:30

STANDARDS

- ALL PRODUCTS TO CONFORM TO THE FOLLOWING AUSTRALIAN STANDARDS.
- * AS 1170.2 Structural design actions - Wind actions.
 - * AS 3678: Structural steel - Hot rolled plates, floorplates and slabs.
 - * AS 1554(set) Structural steel welding set.
 - * AS 4680: Hot dip galvanized (Zinc) Coatings on fabricated ferrous articles.
 - * AS 2159: Piling - Design & Installation.
 - * AS/NZS 4671: Steel reinforcing materials.
 - * AS 2870: Residential slab footings - Construction.
 - * AS/NZS 4600: Cold formed steel structures.
 - * AS 3600: Concrete structures.

 <p>G & S Industries 97 GUTHRIE STREET, OSBORNE PARK W.A. 6017 PH : +6108 9446 8044 EMAIL: sales@gsindustries.com.au WEB: www.gsindustries.com.au</p>	PROPRIETARY AND CONFIDENTIAL		NAME	DATE	PART NUMBER : SCFRAME				
	THE INFORMATION CONTAINED IN THIS DRAWING IS THE SOLE PROPERTY OF G&S INDUSTRIES . ANY REPRODUCTION IN PART OR AS A WHOLE WITHOUT THE WRITTEN PERMISSION OF G&S INDUSTRIES IS PROHIBITED.		DRAWN	N. A. 17.03.2023					
	SCALE: AS SHOWN	PRODUCT WEIGHT: 52kg.	CHECKED	S. G. 17.03.2023	TITLE : SOLAR PANEL TOP FRAME				
	PRODUCT FINISH: HOT DIPPED GALVANIZED		APPROVED	R. G. 17.03.2023					
	CUSTOMER APPROVAL :		<p align="center">COPYRIGHT</p> <p>THIS DOCUMENT IS PRODUCED BY G&S INDUSTRIES MUST NOT BE COPIED, TRACED, REPRODUCED, OR LENT WITHOUT WRITTEN CONSENT</p>			SIZE DWG. NO.	ZLRG1920B	REV.	1
CUSTOMER NAME / PROJECT :		A4				1			
SHEET 1 OF 1									

4

3

2

1