

4

3

2

1

F

F

E

E

D

D

C

C

B


B

A

A

WINDSOCK ASSEMBLY
*AS PER CLIENT REQUIREMENT

MOUNTING STRAP

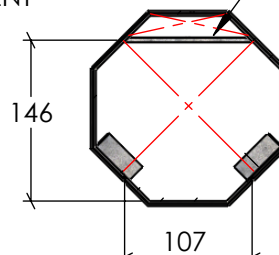


SECTION A-A

ACCESS DOOR CLEARANCE DETAIL

SCALE

1:8

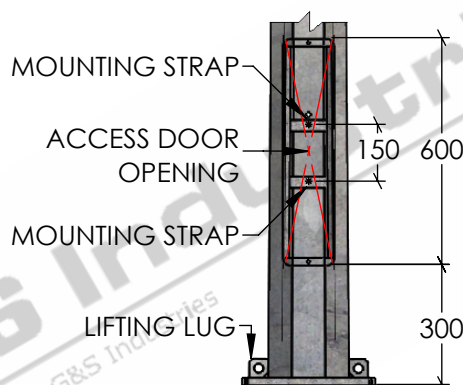


*DOOR REMOVED FOR CLARITY

ELEVATION ON DOOR

SCALE

1:20

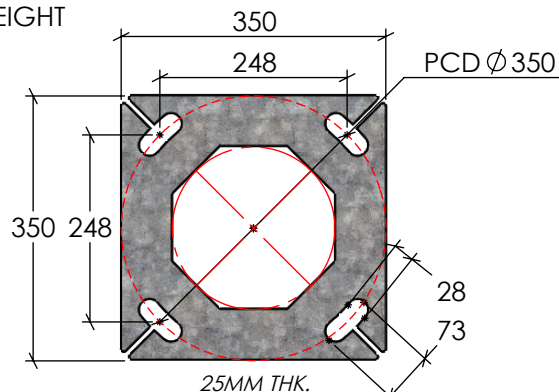

BASEPLATE DETAILS


SCALE

1:10

STANDARDS

ALL PRODUCTS TO CONFORM TO THE FOLLOWING AUSTRALIAN STANDARDS.

- * AS 1170.2 Structural design actions - Wind actions.
- * AS 1554(set) Structural steel welding set.
- * AS 2159: Piling - Design & Installation.
- * AS 2870: Residential slab footings - Construction.
- * AS 3600: Concrete structures.
- * AS 3678: Structural steel - Hot rolled plates, floorplates and slabs.
- * AS 4680: Hot dip galvanized (Zinc) Coatings on fabricated ferrous articles.
- * AS/NZS 4671: Steel reinforcing materials.
- * AS/NZS 4600: Cold formed steel structures.

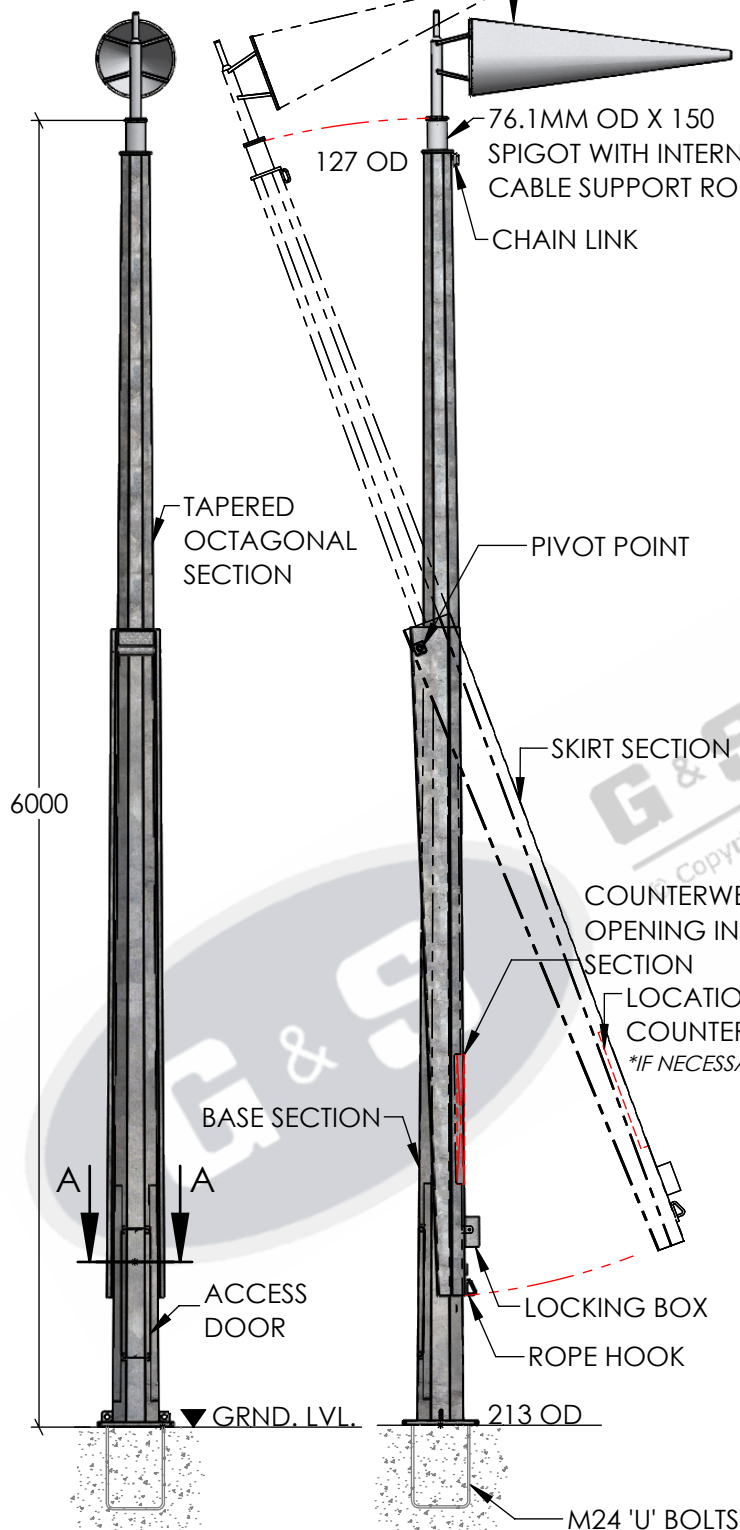

FRONT & SIDE ELEVATION

SCALE

1:35



G & S Industries

97 GUTHRIE STREET,
OSBORNE PARK W.A. 6017
PH : +6108 9446 8044
EMAIL: sales@gsindustries.com.au
WEB: www.gsindustries.com.au

PROPRIETARY AND CONFIDENTIAL

THE INFORMATION CONTAINED IN THIS DRAWING IS THE SOLE PROPERTY OF G&S INDUSTRIES. ANY REPRODUCTION IN PART OR AS A WHOLE WITHOUT THE WRITTEN PERMISSION OF G&S INDUSTRIES IS PROHIBITED.

SCALE: AS SHOWN

PRODUCT WEIGHT: 147kg.
*POLE ONLY

PRODUCT FINISH: HOT DIPPED GALVANIZED

CUSTOMER APPROVAL:

CUSTOMER NAME / PROJECT:

NAME DATE

DRAWN N. A. 14.10.2022

CHECKED S. G. 14.10.2022

APPROVED R. G. 14.10.2022

COPYRIGHT

THIS DOCUMENT IS PRODUCED BY G&S INDUSTRIES
MUST NOT BE COPIED, TRACED, REPRODUCED,
OR LENT WITHOUT WRITTEN CONSENT

PART NUMBER:

WIMH6BH

TITLE:
**6M WIND INDICATOR
HEAVY DUTY
MID-HINGED BASE MOUNTED
TAPERED OCTAGONAL POLE**

SIZE DWG. NO.

A4

ZLRG2460

REV.

0

SHEET 1 OF 1

4

3

2

1