

4

3

2

1

F

F

E

E

D

D

C


C

B

B

A


A

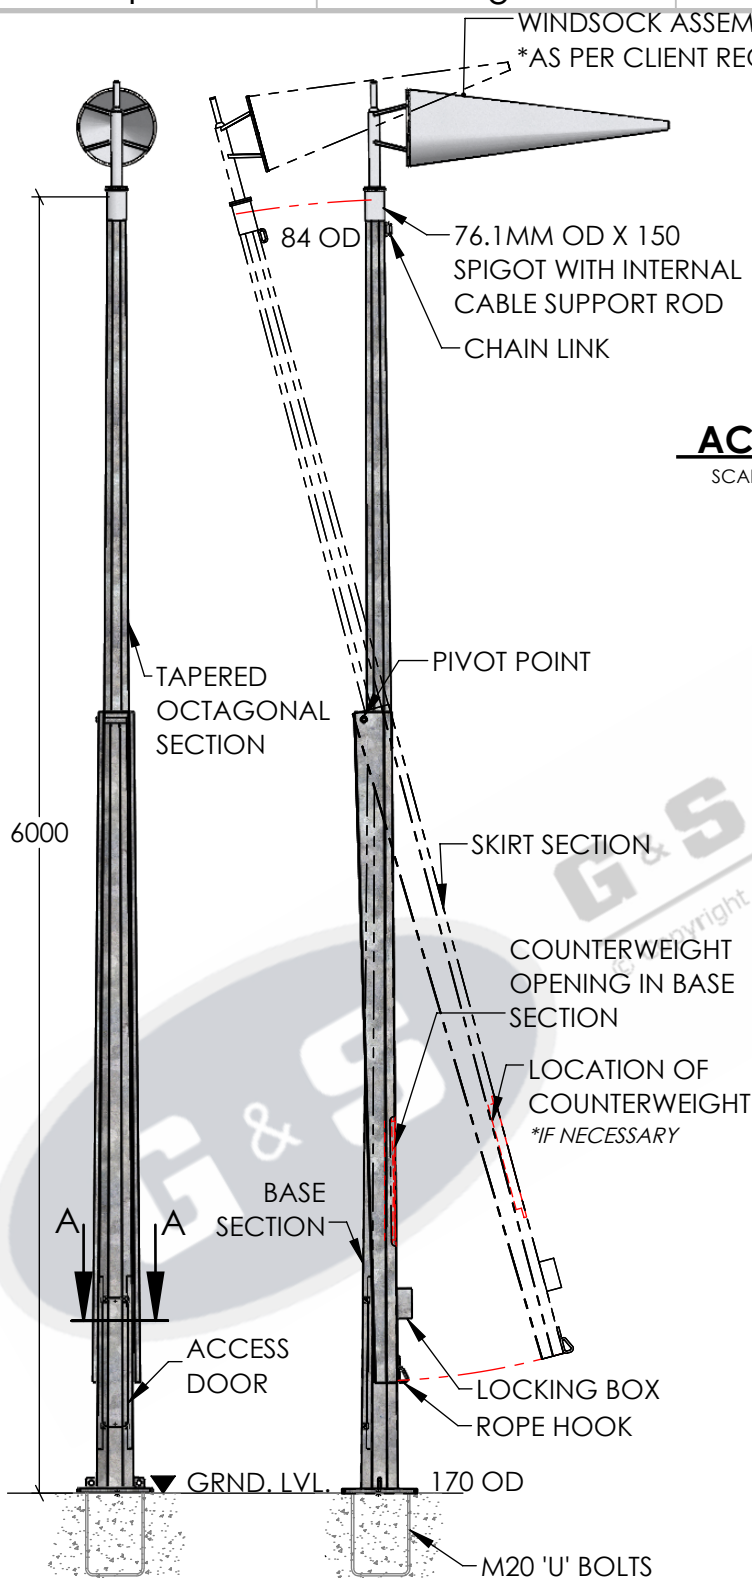

FRONT & SIDE ELEVATION

SCALE

1:35

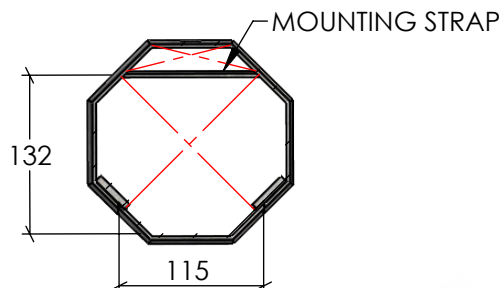


SECTION A-A

ACCESS DOOR CLEARANCE DETAILS

SCALE

1:8

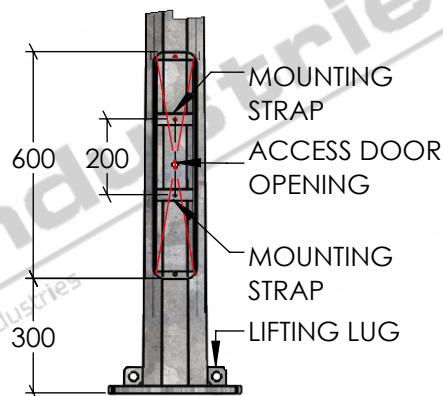


*DOOR REMOVED FOR CLARITY

ELEVATION ON DOOR

SCALE

1:20

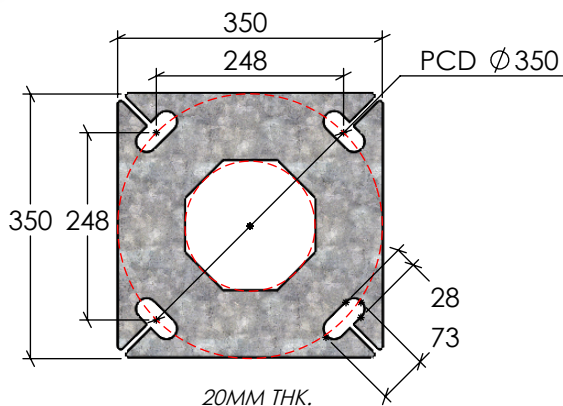

20MM THK.

BASEPLATE DETAILS

SCALE

1:10

STANDARDS

ALL PRODUCTS TO CONFORM TO THE FOLLOWING AUSTRALIAN STANDARDS.

- * AS 1170.2 Structural design actions - Wind actions.
- * AS 1554(set) Structural steel welding set.
- * AS 2159: Piling - Design & Installation.
- * AS 2870: Residential slab footings - Construction.
- * AS 3600: Concrete structures.
- * AS 3678: Structural steel - Hot rolled plates, floorplates and slabs.
- * AS 4680: Hot dip galvanized (Zinc) Coatings on fabricated ferrous articles.
- * AS/NZS 4671: Steel reinforcing materials.
- * AS/NZS 4600: Cold formed steel structures.


G&S Industries

 97 GUTHRIE STREET,
OSBORNE PARK W.A. 6017

PH : +6108 9446 8044

EMAIL: sales@gsindustries.com.au

WEB: www.gsindustries.com.au

PROPRIETARY AND CONFIDENTIAL

THE INFORMATION CONTAINED IN THIS DRAWING IS THE SOLE PROPERTY OF G&S INDUSTRIES. ANY REPRODUCTION IN PART OR AS A WHOLE WITHOUT THE WRITTEN PERMISSION OF G&S INDUSTRIES IS PROHIBITED.

SCALE: AS SHOWN

PRODUCT WEIGHT: 126kg.

*POLE ONLY

PRODUCT FINISH: HOT DIPPED GALVANIZED

CUSTOMER APPROVAL:

CUSTOMER NAME / PROJECT:

NAME

DATE

PART NUMBER :

WIMH6BM

DRAWN

N. A.

14.10.2022

CHECKED

S. G.

14.10.2022

APPROVED

R. G.

14.10.2022

TITLE :

**6M WIND INDICATOR
MEDIUM DUTY
MID-HINGED BASE MOUNTED
TAPERED OCTAGONAL POLE**

SIZE

DWG. NO.

ZLRG2062-1

REV.

0

 THIS DOCUMENT IS PRODUCED BY G&S INDUSTRIES
MUST NOT BE COPIED, TRACED, REPRODUCED,
OR LENT WITHOUT WRITTEN CONSENT

SHEET 1 OF 1

4

3

2

1